


Mar 07, 2013 - 2:24pm  
Xref Filename: X-KCIA-TB 11x17 X-KCIA-SP X-KCIA-BASE X-KCIA-CLEAR  
X:\109000-109250\109229 (KCIA 15th Ave Vacation)\CADD\Design\KCIA-MAP04-CONCEPT SITE PLAN.dwg

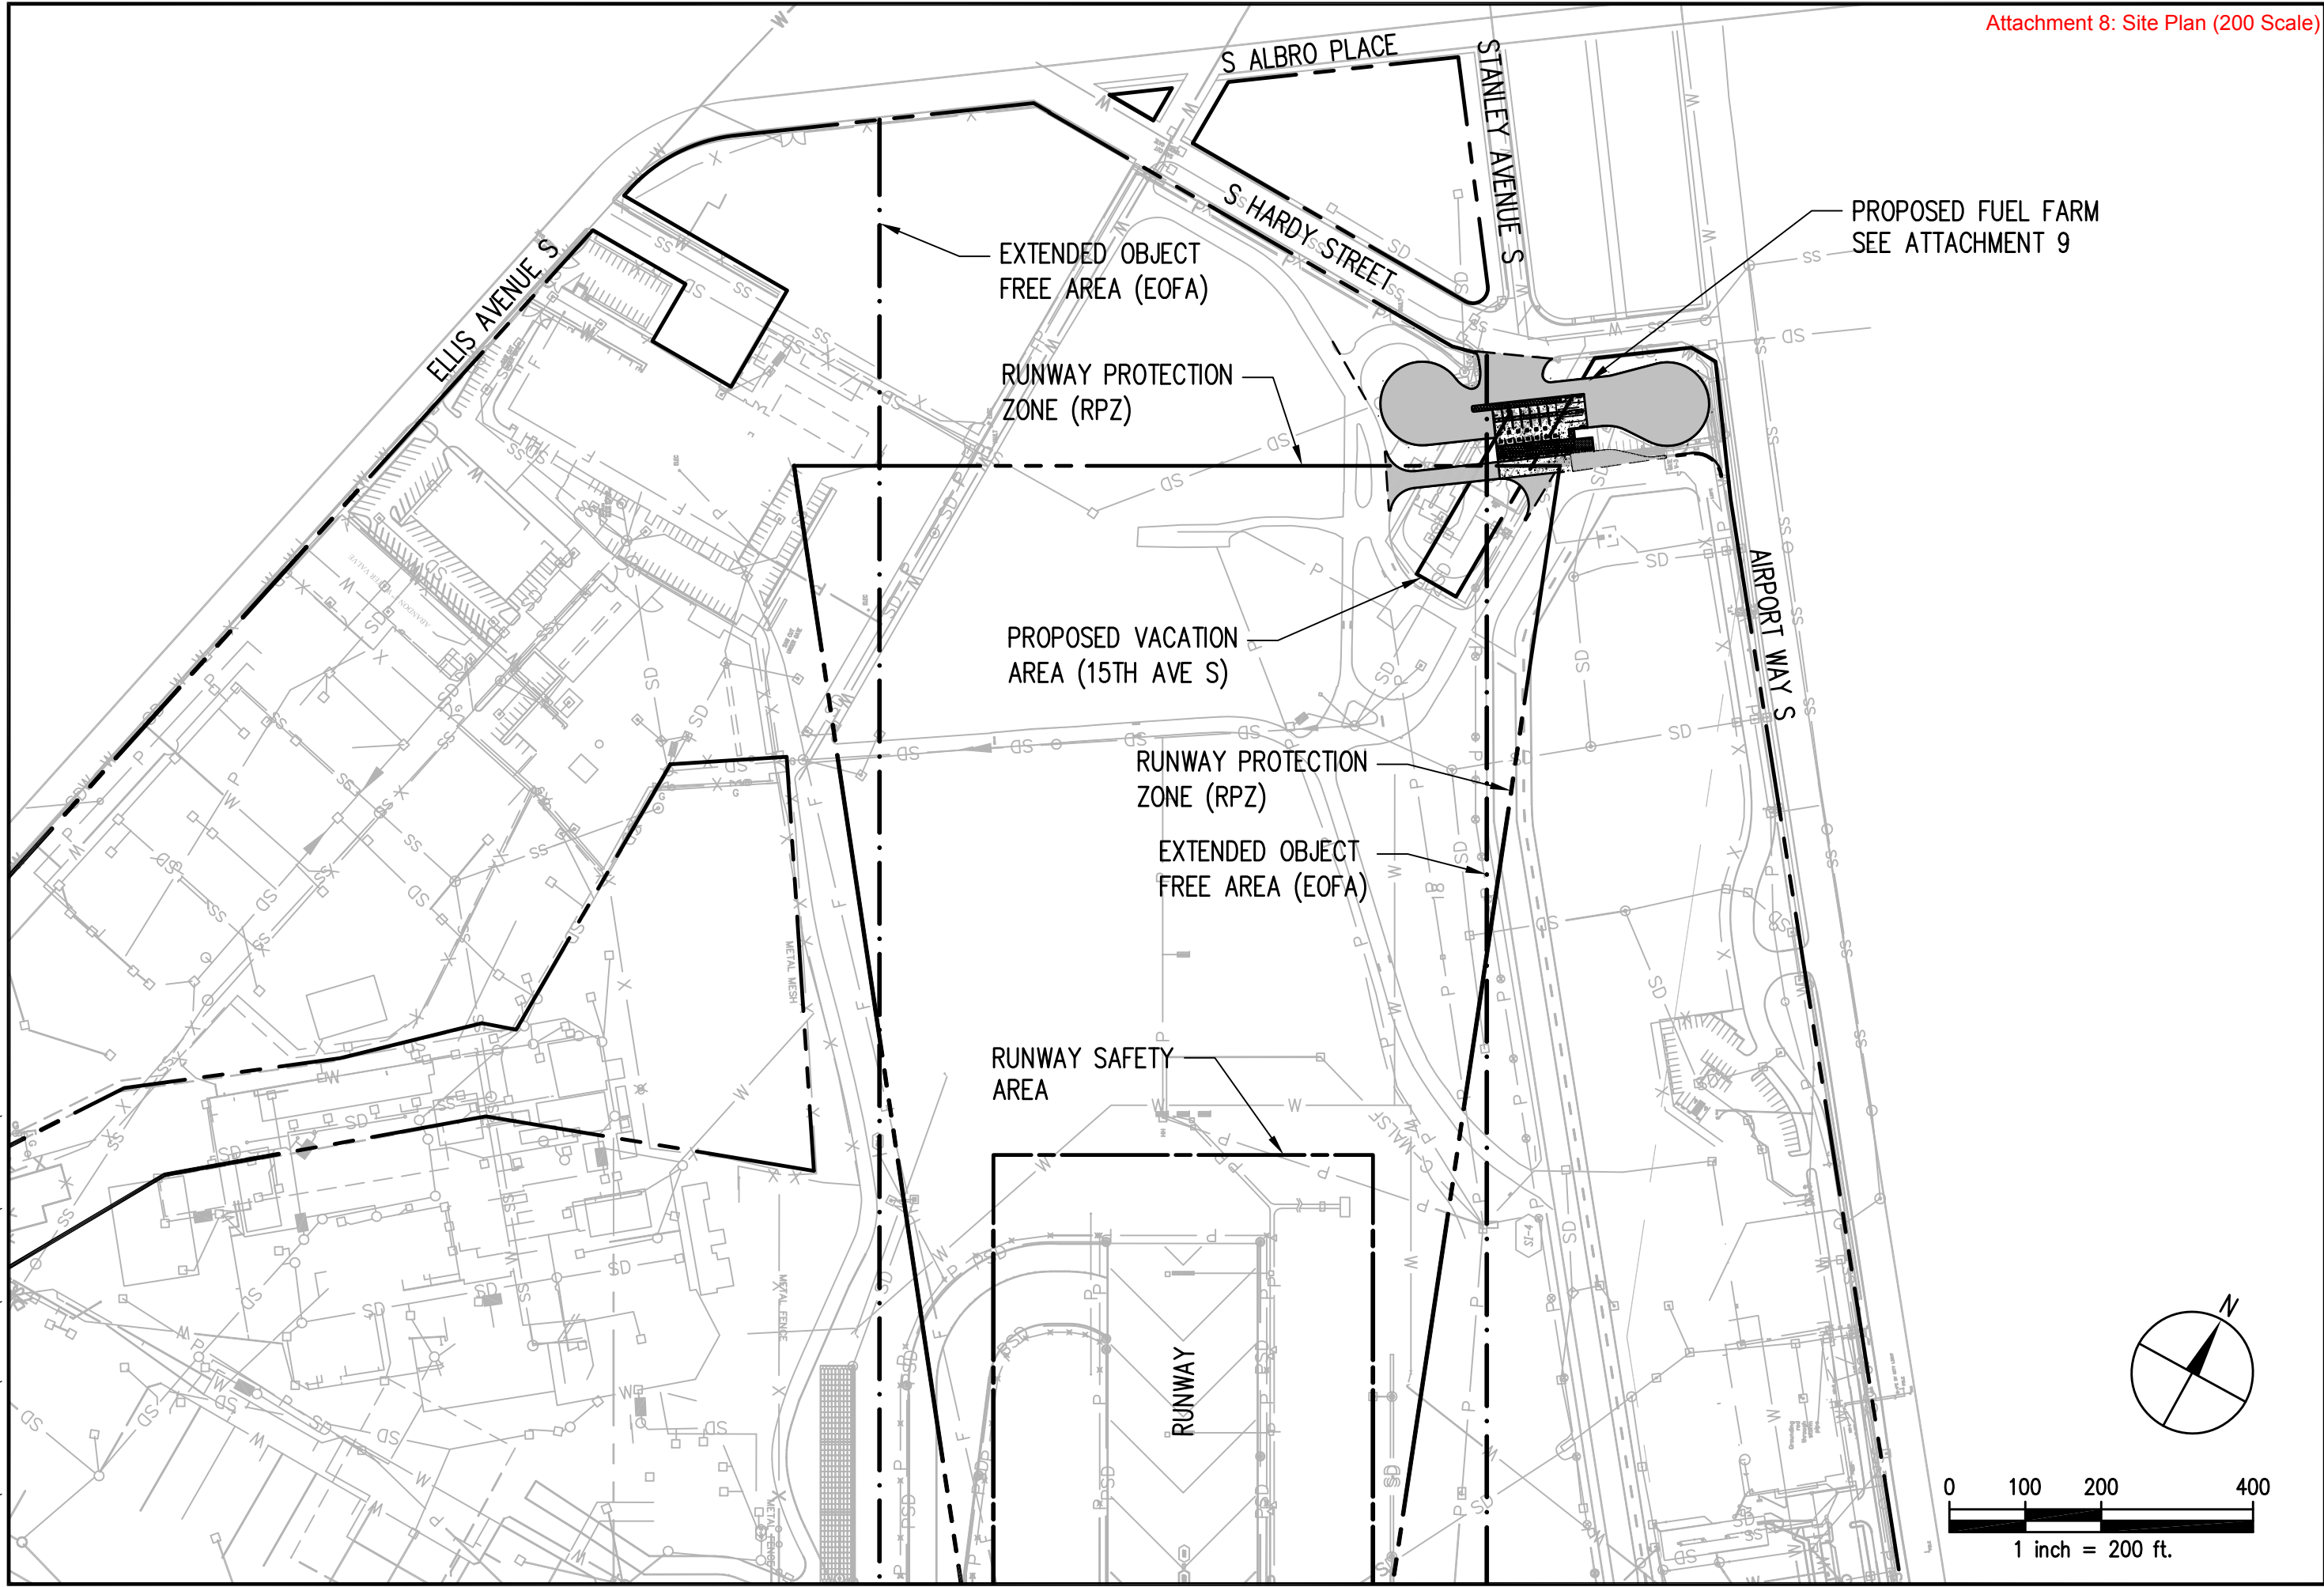

ATTACHMENT #: 8  
 DRAWN BY: BJB  
 CHECKED BY: TJE  
 DATE: 2013 03 07

**kpf**  
 Consulting Engineers  
 1601 Fifth Avenue, Suite 1600  
 Seattle, Washington 98101-3665  
 (206) 622-5822 Fax (206) 622-8130

KING COUNTY INTERNATIONAL AIRPORT  
 15TH AVENUE SOUTH VACATION  
 SEATTLE, WASHINGTON  
**CONCEPT SITE PLAN - 200 SCALE**