


ATTACHMENT #: 9  
DRAWN BY: BJB  
CHECKED BY: TJE  
DATE: 2013 03 07

**kprf**  
Consulting Engineers  
1601 Fifth Avenue, Suite 1600  
Seattle, Washington 98101-3665  
(206) 622-5822 Fax (206) 622-8130

KING COUNTY INTERNATIONAL AIRPORT  
15TH AVENUE SOUTH VACATION  
SEATTLE, WASHINGTON  
**CONCEPT SITE PLAN - 40 SCALE**

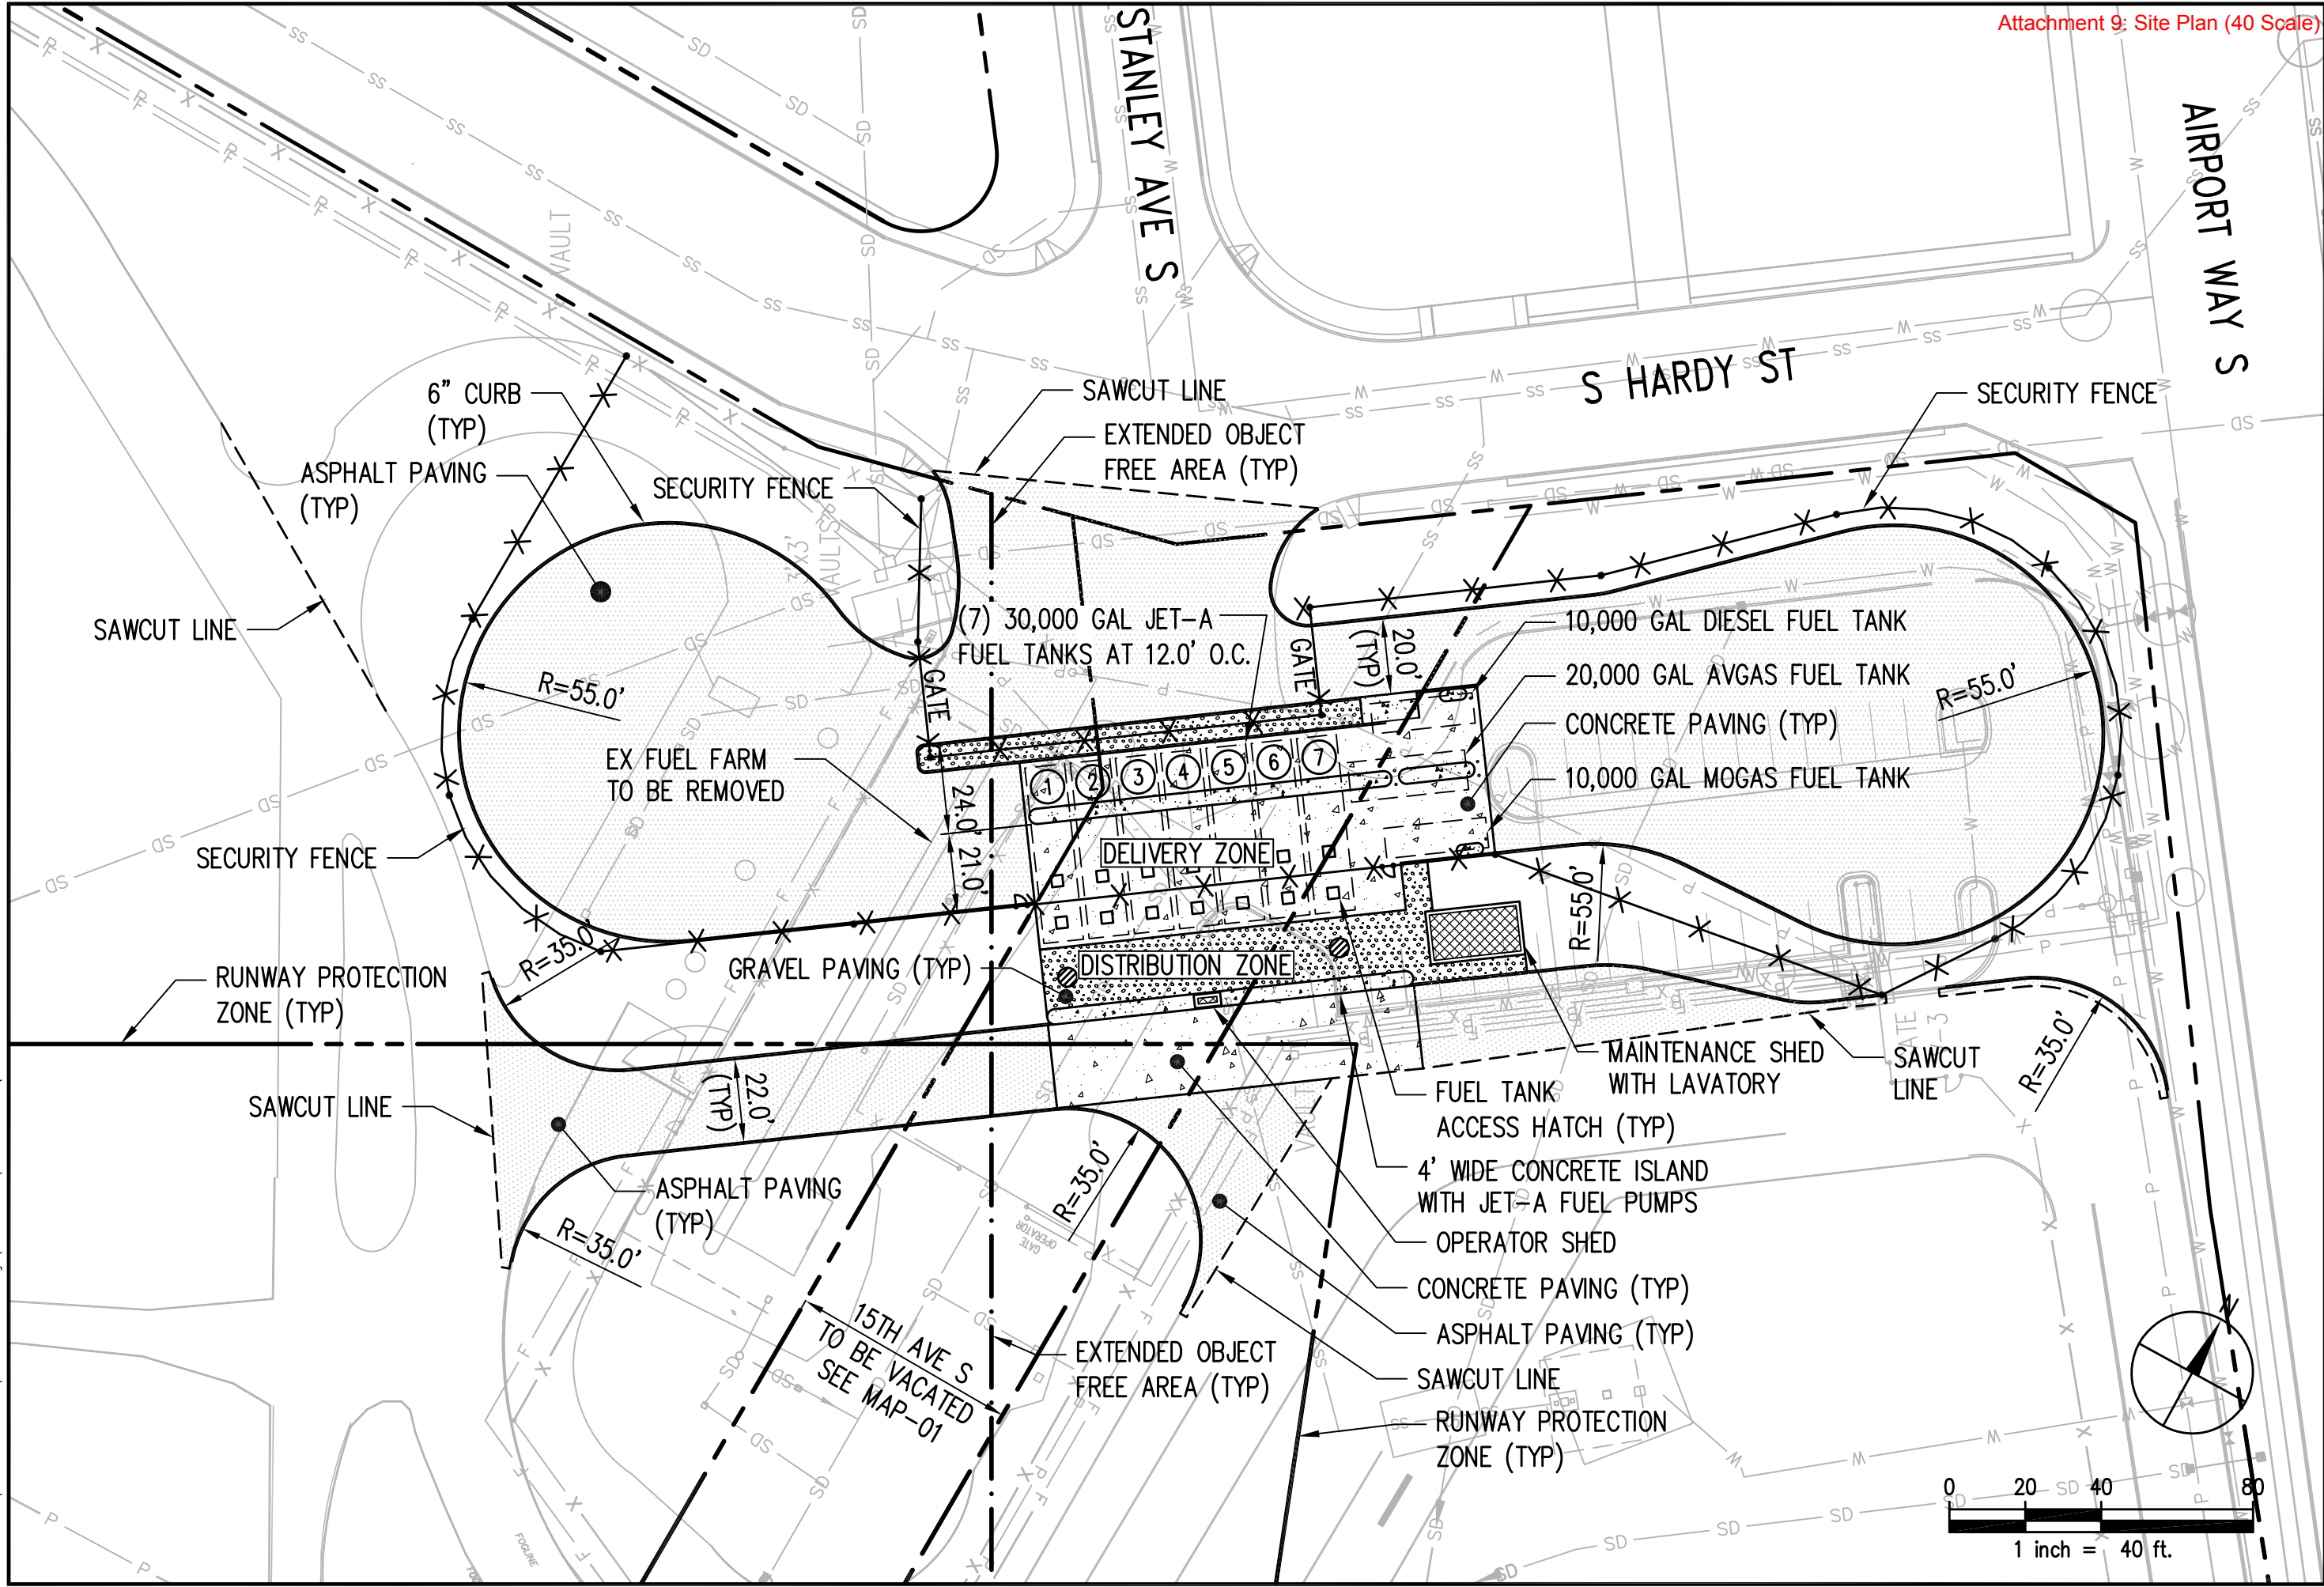

Mar 07, 2013 - 2:44pm  
thaddese  
Xref Filename: X-KCIA-TB 11x17 X-KCIA-SV-EDIT.dwg X-KCIA-SP X-KCIA-CLEAR  
X:\109000-109250\109229 (KCIA 15th Ave Vacation)\CADD\Design\KCIA-MAP05-SITE PLAN SMALL.dwg