

Ordinance No. 124141

Council Bill No. 117729

The City of Seattle - Legislative Department

Council Bill/Ordinance sponsored by: _____

Tom Rosman

Councilmember

AN ORDINANCE accepting deeds for street or alley purposes; laying off, opening, widening, extending, and establishing portions of the following rights-of-way: the alley in Block 72, Gilman Park; the alley in Block 26, Woodlawn Addition to Green Lake; the alley in Block 11, D. T. Denny's Water Front Addition to the City of Seattle; the alley in Block 4, University Heights; the alley in Block 17, Heirs of Sara A. Bell's 2nd Addition to the City of Seattle; the alley in Block 18, Hill Tract Addition to the City of Seattle; the alley in Block 6, Plat of Replat of North Trunk Road Addition to the City of Seattle; the alley in Block 33, D.T. Denny's Home Addition to the City of Seattle; the alley in Block 55, Terry's First Addition to the Town of Seattle; the alley in Block 22, Hill Tract Addition to the City of Seattle;

the alley in Block 4, Eastern Addition to the Town of Seattle; West Barrett Street abutting Block 20, Gilman's Addition to the City of Seattle; the alley in Block 20, Gilman's Addition to the City of Seattle; the alley in Block 11, Fairview Homestead Association for the Benefit of Mechanics and Laborers; Southwest Snoqualmie Street abutting Block 63, The Boston Co's Plat of West Seattle; the alley in Block 63, The Boston Co's Plat of West Seattle; the alley in Block 11, Bell & Denny's Addition to the City of Seattle; the alley in Block 56, Gilman Park; the alley in Block 3, Elbert Place Addition to the City of Seattle; placing the real property conveyed by said deeds under the jurisdiction of the Seattle Department of Transportation; and ratifying and confirming certain prior acts.

Committee Action:

3-12-13 PASS TRBH JG
3-0

CF No. _____

Date Introduced:	<u>3-4-13</u>	
Date 1st Referred:	To: (committee) <u>Transportation</u>	
Date Re - Referred:	To: (committee)	
Date Re - Referred:	To: (committee)	
Date of Final Passage:	<u>3/18/13</u>	
Date Presented to Mayor:	<u>3/20/13</u>	
Date Returned to City Clerk:	Date Approved:	T.O. <input checked="" type="checkbox"/> F.T. <input type="checkbox"/>
Date Vetoes by Mayor:	Date Vetoes Published:	
Date Passed Over Veto:	Veto Sustained:	

Full Council 3/18/13 Passed 9-0

This file is complete and ready for presentation to Full Council. Committee: _____ (initial/date)

Law Department

Law Dept. Review OMP Review City Clerk Review Electronic Copy Loaded Indexed

CITY OF SEATTLE

ORDINANCE 124141

COUNCIL BILL 117729

1
2
3
4 AN ORDINANCE accepting deeds for street or alley purposes; laying off, opening, widening,
5 extending, and establishing portions of the following rights-of-way: the alley in Block 72,
6 Gilman Park; the alley in Block 26, Woodlawn Addition to Green Lake; the alley in
7 Block 11, D. T. Denny's Water Front Addition to the City of Seattle; the alley in Block 4,
8 University Heights; the alley in Block 17, Heirs of Sara A. Bell's 2nd Addition to the City
9 of Seattle; the alley in Block 18, Hill Tract Addition to the City of Seattle; the alley in
10 Block 6, Plat of Replat of North Trunk Road Addition to the City of Seattle; the alley in
11 Block 33, D.T. Denny's Home Addition to the City of Seattle; the alley in Block 55,
12 Terry's First Addition to the Town of Seattle; the alley in Block 22, Hill Tract Addition
13 to the City of Seattle; the alley in Block 4, Eastern Addition to the Town of Seattle; West
14 Barrett Street abutting Block 20, Gilman's Addition to the City of Seattle; the alley in
15 Block 20, Gilman's Addition to the City of Seattle; the alley in Block 11, Fairview
16 Homestead Association for the Benefit of Mechanics and Laborers; Southwest
17 Snoqualmie Street abutting Block 63, The Boston Co's Plat of West Seattle; the alley in
18 Block 63, The Boston Co's Plat of West Seattle; the alley in Block 11, Bell & Denny's
19 Addition to the City of Seattle; the alley in Block 56, Gilman Park; the alley in Block 3,
20 Elbert Place Addition to the City of Seattle; placing the real property conveyed by said
21 deeds under the jurisdiction of the Seattle Department of Transportation; and ratifying
22 and confirming certain prior acts.

23
24
25
26
27
28
BE IT ORDAINED BY THE CITY OF SEATTLE AS FOLLOWS:

Section 1. The Deed for Street/Alley Purposes, dated July 25, 1996, by BARRY OHAI
and JUDITH OHAI, husband and wife, CARY SWASAND and DIAN SWASAND, husband
and wife, and TOR TOLLESSEN and INGRID M. TOLLESSEN, husband and wife, conveying
to The City of Seattle, a municipal corporation of the State of Washington, for street/alley
purposes the following described real property in Seattle, King County, Washington:

The Southwesterly 3 feet of the Northeasterly 10 feet of Lots 27 and 28, Block 72,
Gilman Park, according to the plat thereof recorded in Volume 3 of Plats, page
40, Records of King County, Washington;

Situate in the City of Seattle, County of King, State of Washington.



(Right-of-Way File Number: 96025; a portion of tax parcel numbers 276770-2815 and 276770-2820; King County Recording Number 199608011359)

is hereby accepted, laid off, opened, widened, extended and established upon the land described in this section.

Section 2. The Deed for Street/Alley Purposes, dated May 18, 2001, by WHITE STAR L.L.C., a Washington limited liability company, conveying to The City of Seattle, a municipal corporation of the State of Washington, for street/alley purposes the following described real property in Seattle, King County, Washington:

The Southeasterly 6 inches of Lots 1 through 6, inclusive, Block 26, Woodlawn Addition to Green Lake, according to the plat thereof recorded in Volume 6 of Plats, page 20, Records of King County, Washington;

Situate in the City of Seattle, County of King, State of Washington.

(Right-of-Way File Number: T2001-03; a portion of tax parcel numbers 952810-1085 and 952810-1100; King County Recording Number 20010522002248)

is hereby accepted, laid off, opened, widened, extended and established upon the land described in this section.

Section 3. The Deed for Street/Alley Purposes, dated August 23, 2011, by AVALON QUEEN ANNE, LLC, a Delaware limited liability company, conveying to The City of Seattle, a municipal corporation of the State of Washington, for alley purposes the following described real property in Seattle, King County, Washington:

The East 2.00 feet of the following described property:

Parcel A:

Lots 7, 8, 9, and 10, Block 11, D.T. Denny's Water Front Addition to the City of Seattle, according to the plat thereof, recorded in Volume 2 of Plats, page 61, Records of King County, Washington, (also known as lots 7, 8, and 9 and 10, Block 11, North Seattle, according to the plat thereof, recorded in Volume 1, page 41, Records of King County, Washington);

Parcel B:



1 Lots 11 and 12, Block 11, D.T. Denny's Water Front Addition to the City of
2 Seattle, according to the plat thereof, recorded in Volume 2 of Plats, page 61,
3 Records of King County, Washington (also known as Lots 11 and 12, Block 11,
4 North Seattle, according to the plat thereof, recorded in Volume 1, page 41,
5 Records of King County, Washington);

6 Situate in the City of Seattle, County of King, State of Washington.

7 (Right-of-Way File Number: T2008-64; a portion of tax parcel numbers 198920-
8 0620 and 198920-0640; King County Recording Number 20110914000229)

9 is hereby accepted, laid off, opened, widened, extended and established upon the land described
10 in this section.

11 Section 4. The Deed for Street/Alley Purposes, dated June 01, 2011, by THE AVE
12 INVESTORS LLC, a Washington limited liability company, conveying to The City of Seattle, a
13 municipal corporation of the State of Washington, for alley purposes the following described real
14 property in Seattle, King County, Washington:

15 The East 3.00 feet of the following described property:

16 Parcel A:

17 The North 10 feet of Lot 28, and all of Lots 29 and 30, Block 4, University
18 Heights, according to the plat thereof recorded in Volume 9 of Plats, page 41, in
19 King County, Washington,

20 Except the West 10 feet thereof condemned in King County Superior Court Cause
21 No. 221463 for widening of University Way, as provided by Ordinance Number
22 55773 of the City of Seattle,

23 Together with,

24 Parcel B:

25 Lot 31, Block 4, University Heights, according to the plat thereof recorded in
26 Volume 9 of Plats, page 41, in King County, Washington,

27 Except the West 10 feet thereof condemned in King County Superior Court Cause
28 Number 221463 for widening of University Way, as provided by Ordinance
Number 55773 of the City of Seattle,

Together with,



1 Parcel C:

2 Lot 32, Block 4, University Heights, according to the plat thereof recorded in
3 Volume 9 of plats, page 41, in King County, Washington,

4 Except the West 10 feet thereof condemned in King County Superior Court Cause
5 Number 221463 for widening of University Way, as provided by Ordinance
6 Number 55773 of the City of Seattle,

7 All situate in the City of Seattle, County of King, State of Washington.

8 (Right-of-Way File Number: T2009-05; a portion of tax parcel numbers 881640-
9 0655, 881640-0670 and 881640-0675; King County Recording Number
20110705000001)

10 is hereby accepted, laid off, opened, widened, extended and established upon the land described
11 in this section.

12 Section 5. The Deed for Street/Alley Purposes, dated April 21, 2011, by SIXTH &
13 LENORA APARTMENTS L.L.C., a Delaware limited liability company, conveying to The City
14 of Seattle, a municipal corporation of the State of Washington, for alley purposes the following
15 described real property in Seattle, King County, Washington:

16 The Southwesterly 2.00 feet of the following described property:

17 Lots 7, 8, 9, and 10, in Block 17, of Second Addition to the Town of Seattle as
18 laid off by the Heirs of Sarah A. Bell (deceased) (Commonly known as Heirs of
19 Sarah A. Bell's 2nd Addition to the City of Seattle), according to the plat thereof
20 recorded in Volume 1 of Plats, page 121, Records of King County, Washington;

21 Except the Northeasterly 12 feet of said lots heretofore condemned in King
22 County Superior Court Cause Number 193437, as provided by Ordinance No.
23 50890 of the City of Seattle.

24 Situate in the City of Seattle, County of King, State of Washington.

25 (Right-of-Way File Number: T2009-09A; a portion of tax parcel number 066000-
26 0040; King County Recording Number 20110427000253)

27 is hereby accepted, laid off, opened, widened, extended and established upon the land described
28 in this section.



1 Section 6. The Deed for Street/Alley Purposes, dated April 21, 2011, by SCHUCKS
2 LLC, a Washington limited liability company, conveying to The City of Seattle, a municipal
3 corporation of the State of Washington, for alley purposes the following described real property
4 in Seattle, King County, Washington:

5 The Southwesterly 2.00 feet of the following described property:

6 Lots 11 and 12, Block 17, Second Addition to the Town of Seattle as laid off by
7 the Heirs of Sarah A. Bell (deceased) (Commonly known as Heirs of Sarah A.
8 Bell's 2nd Addition to the City of Seattle), according to the plat thereof recorded
9 in Volume 1 of Plats, page(s) 121, Records of King County, Washington,

10 Except the Northeasterly 12 feet thereof, condemned in King County Superior
11 Court Cause Number 193437 for the widening of 6th Avenue, as provided by
12 Ordinance Number 50890 of the City of Seattle,

13 Situate in the City of Seattle, County of King, State of Washington.

14 (Right-of-Way File Number: T2009-09B; a portion of tax parcel number 066000-
15 0070; King County Recording Number 20110427000254)

16 is hereby accepted, laid off, opened, widened, extended and established upon the land described
17 in this section.

18 Section 7. The Deed for Street/Alley Purposes, dated November 16, 2011, by CASA
19 LATINA, a Washington non-profit corporation, conveying to The City of Seattle, a municipal
20 corporation of the State of Washington, for alley purposes the following described real property
21 in Seattle, King County, Washington:

22 The Northerly 2.00 feet of the following described property:

23 Lots 7, 8, 9 & 10 Block 18, Hill Tract Addition to the City of Seattle, according to
24 the plat thereof recorded in Volume 8 of Plats, page 42, in King County,
25 Washington.

26 Situate in the City of Seattle, County of King, State of Washington.

27 (Right-of-Way File Number: T2011-03; a portion of tax parcel numbers 331950-
28 0655 and 331950-0665; King County Recording Number 20111128001131)



1 is hereby accepted, laid off, opened, widened, extended and established upon the land described
2 in this section.

3 Section 8. The Deed for Street/Alley Purposes, dated May 06, 2011, by TNJ
4 PROPERTIES, LLC, a Washington limited liability corporation conveying to The City of
5 Seattle, a municipal corporation of the State of Washington, for alley purposes the following
6 described real property in Seattle, King County, Washington:

7 The North 2.00 feet of Lots 6 through 11, Block 6, Plat of Replat of North Trunk
8 Road Addition to the City of Seattle, according to the plat thereof recorded in
9 Volume 20 of Plats, page 47, in King County, Washington;

10 Situate in the City of Seattle, County of King, State of Washington.

11 (Right-of-Way File Number: T2011-06; a portion of tax parcel number 615390-
12 0250; King County Recording Number 20110513000001)

13 is hereby accepted, laid off, opened, widened, extended and established upon the land described
14 in this section.

15 Section 9. The Deed for Street/Alley Purposes, dated April 5, 2011, by ESSEX QUEEN
16 ANNE, LLC, a Washington limited liability company, conveying to The City of Seattle, a
17 municipal corporation of the State of Washington, for alley purposes the following described real
18 property in Seattle, King County, Washington:

19 That portion of Lot 3, Block 33, of D.T. Denny's Home Addition to the City of
20 Seattle, according to the plat thereof recorded in Volume 3 of Plats, page 115, in
21 King County, Washington, located in the Southwest quarter of Section 30,
22 Township 25 North, Range 4 East, W.M., being described as follows:

23 The North 23 feet and the West 33 feet of said Lot 3;

24 Containing 3,981 square feet or 0.0914 acres, more or less.

25 (Right-of-Way File Number: T2011-07; a portion of tax parcel number 198820-
26 0190; King County Recording Number 20110407000348)

27 is hereby accepted, laid off, opened, widened, extended and established upon the land described
28 in this section.



1 Section 10. The Deed for Street/Alley Purposes, dated August 3, 2011, by BLOCK 55
2 LLC, a Washington limited liability company, conveying to The City of Seattle, a municipal
3 corporation of the State of Washington, for alley purposes the following described real property
4 in Seattle, King County, Washington:

5 The following portion of Lots 1 through 8, Block 55, Terry's First Addition to the
6 Town of Seattle, according to the plat recorded in Volume 1 of plats, page 49,
7 Records of King County, Washington, more particularly described as follows;

8 The Southwest two (2.00) feet of said Lots 2, 3, 6 & 7; said Southwest two (2.00)
9 feet have an upper and lower limit based on the finish grade elevations of the
10 alley adjoining said Lots 2, 3, 6 & 7, and are defined as follows:

11 Commencing at station 0+00, at the Northwest corner of said Lot 2, elevation 248.00
12 feet;

13 Thence Southeasterly along the Westerly line of said Lots 2, 3, 6 & 7 to the following
14 stations:

15 STA 0+17, elevation 247.55 feet; STA 0+42, elevation 247.30 feet; STA 0+67, elevation
16 247.06 feet; STA 0+92, elevation 246.81 feet; STA 1+17, elevation 246.56 feet; STA
17 1+42, elevation 246.31 feet; STA 1+67, elevation 246.07 feet; STA 1+92, elevation
18 245.82 feet; STA 2+17, elevation 245.57 feet; STA 2+39.87, elevation 246.00 feet;

19 Together with the Northeast two (2.00) feet of said Lots 1, 4, 5 and 8;

20 Said Northeast two (2.00) feet have an upper and lower limit based on the finish grade
21 elevations of the alley adjoining said Lots 1, 2, 5 and 8, and are defined as follows:

22 Commencing at station 3+00, at the Northeast corner of said Lot 1, elevation 246.80 feet;

23 Thence Southeasterly along the Easterly line of said Lots 1, 4, 5 & 8, to the following
24 stations:

25 STA 3+05.5, elevation 246.76 feet; STA 3+24, elevation 247.43 feet; STA 3+42,
26 elevation 247.30 feet; STA 3+68, elevation 247.05 feet; STA 3+92, elevation 246.81 feet;
27 STA 4+17, elevation 246.56 feet; STA 4+42, elevation 246.31 feet; STA 4+67, elevation
28 246.07 feet; STA 4+92, elevation 245.82 feet; STA 5+17, elevation 245.57 feet; STA
5+39.87, elevation 243.50 feet;



1 The lower limits of the vertical space contained within said 2.00 foot area shall be an
2 elevation of 4.00 feet below the aforementioned finish grades of the alley adjoining said
Lots 1 through 8;

3 The upper limits of the vertical space contained within said 2.00 foot area shall be an
4 elevation of 26.00 feet above the aforementioned finish grades of the alley adjoining said
Lots 1 through 8;

5 Said elevations described herein are expressed in terms of North American Vertical
6 Datum of 1988 (NAVD 88) as of the date of this instrument and are based upon City of
7 Seattle Benchmark No. SNV-2626, being a 2" brass cap, 4.5 feet South and 0.5 feet West
8 of the Southwest corner of a 4 foot high concrete planter box in the Northeast corner of
the intersection of Madison Street and 7th Avenue, having an elevation of 250.64 feet;

9 Situate in the City of Seattle, County of King, State of Washington.

10 (Right-of-Way File Number: T2011-09; a portion of tax parcel numbers 859040-
11 0410, -0425, -0430, -0435; King County Recording Number 20110809000847)

12 is hereby accepted, laid off, opened, widened, extended and established upon the land described
13 in this section.

14 Section 11. The Deed for Street/Alley Purposes, dated August 17, 2011, by 2010
15 JACKSON STREET LLLP, a Washington limited liability limited partnership, conveying to The
16 City of Seattle, a municipal corporation of the State of Washington, for alley purposes the
17 following described real property in Seattle, King County, Washington:

18 The North 2.00 feet in width of Lots 20 through 28 inclusive, Block 22, Hill Tract
19 Addition to the City of Seattle, according to the plat thereof recorded in Volume 8
of Plats, page 42, in King County, Washington.

20 (Right-of-Way File Number: T2011-10A; a portion of tax parcel number 331950-
21 1010; King County Recording Number 20110818000004)

22 is hereby accepted, laid off, opened, widened, extended and established upon the land described
23 in this section.

24 Section 12. The Deed for Street/Alley Purposes, dated August 10, 2011, by 412
25 BROADWAY, LLC, an Oregon limited liability company, conveying to The City of Seattle, a
26
27
28



1 municipal corporation of the State of Washington, for alley purposes the following described real
2 property in Seattle, King County, Washington:

3 The east 2.00 feet as measured at right angles of the following described property:

4 Lot 3 and 5, Block 4, Eastern Addition to the Town of Seattle, as recorded in
5 Volume 1 of Plats, page 43, Records of King County, Washington;

6 Together with Lot B, City of Seattle Short Subdivision No. 9504330 as recorded
7 July 3, 1997 under King County Recording No. 9707039004, said short
8 subdivision being a revision of City of Seattle Short Subdivision No. 9504330, as
9 recorded October 26, 1995 under King County Recording No. 9510260354, said
10 short subdivision being described as follows: Lot 4, Block 4, Eastern Addition to
11 the Town of Seattle, according to the plat thereof recorded in Volume
12 1 of Plats, page 43, Records of King County, Washington,

13 Situate in the City of Seattle, County of King, State of Washington.

14 (Right-of-Way File Number: T2011-11; a portion of tax parcel numbers 219760-
15 0195, 219760-0190, and 219760-0185; King County Recording Number
16 20110816000009)

17 is hereby accepted, laid off, opened, widened, extended and established upon the land described
18 in this section.

19 Section 13. The Deed for Street/Alley Purposes, dated August 26, 2011, by BLOCK 20,
20 LLC, a Washington limited liability company, conveying to The City of Seattle, a municipal
21 corporation of the State of Washington, for street purposes the following described real property
22 in Seattle, King County, Washington:

23 The South 9.50 feet of Lots 6 and 19, Block 20, Gilman's Addition to the City of Seattle,
24 according to the plat thereof recorded in Volume 5, page 93, Records of King County,
25 Washington;

26 Situate in the City of Seattle, County of King, State of Washington.

27 (Right-of-Way File Number: T2011-12A; a portion of tax parcel numbers
28 277060-2730 and 277060-2740; King County Recording Number
20110829000930)



1 is hereby accepted, laid off, opened, widened, extended and established upon the land described
2 in this section.

3 Section 14. The Deed for Street/Alley Purposes, dated August 26, 2011, by BLOCK 20,
4 LLC, a Washington limited liability company, conveying to The City of Seattle, a municipal
5 corporation of the State of Washington, for alley purposes the following described real property
6 in Seattle, King County, Washington:

7 The West two (2.00) feet of Lots 22 and 23, Block 20, Gilman's Addition to the
8 City of Seattle, according to the plat thereof recorded in Volume 5, page 93,
9 Records of King County, Washington;

10 Together with the West two (2.00) feet of the North 35 feet of Lot 21 of said
11 Block 20,

12 Containing an area of 271 square feet, or 0.0062 acres, more or less,

13 Situate in the City of Seattle, County of King, State of Washington.

14 (Right-of-Way File Number: T2011-12B; a portion of tax parcel numbers
15 277060-2750, 277060-2755, and 277060-2760; King County Recording Number
20110829000931)

16 is hereby accepted, laid off, opened, widened, extended and established upon the land described
17 in this section.

18 Section 15. The Deed for Street/Alley Purposes, dated September 15, 2011, by
19 PONTIUS LLC, a Washington limited liability company, conveying to The City of Seattle, a
20 municipal corporation of the State of Washington, for alley purposes the following described real
21 property in Seattle, King County, Washington:

22 The West 2.00 feet of Lot 10 together with the West 2.00 feet of the North 20.00
23 feet of Lot 9, all in Block 11, Fairview Homestead Association for the Benefit of
24 Mechanics and Laborers, according to the plat thereof, recorded in Volume 1 of
25 Plats, page 119 Records of King County, Washington, being more particularly
described as follows:

26 Beginning at the Northwest corner of said Lot 10;



1 Thence South 89° 05' 16" East along the North line thereof, a distance of 2.00 feet
to a point lying 2.00 feet distance at right angles to the West line of said Lot 10;

2 Thence South 00° 53' 51" West along a line being 2.00 feet distant at right angles
3 to said West line, a distance of 80.01 feet to the South margin of the North 20.00
4 feet of said Lot 9;

5 Thence North 89° 05' 01" West along said South margin, a distance of 2.00 feet to
the West line of said Lot 9;

6 Thence North 00° 53' 51" East along the West line of said Lots 9 and 10, a
7 distance of 80.01 to the Point of Beginning;

8 The above described parcel contains 160 square feet (0.0037 acre) more or less;

9 Situate in the City of Seattle; King County, Washington.

10 (Right-of-Way File Number: T2011-14; a portion of tax parcel numbers 246740-
11 0441 and 246740-0445; King County Recording Number 20111024000411)

12 is hereby accepted, laid off, opened, widened, extended and established upon the land described
13 in this section.

14 Section 16. The Deed for Street/Alley Purposes, dated November 11, 2011, by
15 HARBOR WEST SEATTLE THREE LLC, a Washington limited liability company, conveying
16 to The City of Seattle, a municipal corporation of the State of Washington, for street purposes the
17 following described real property in Seattle, King County, Washington:

18 The Northerly 1.00 foot of Lot 13, Block 63, The Boston Co's Plat of West
19 Seattle, according to the plat thereof recorded in Volume 3 of Plats, page 19,
20 Records of King County, Washington.

21 (Right-of-Way File Number: T2011-16A; a portion of tax parcel number 095200-
22 8165; King County Recording Number 20111117001447)

23 is hereby accepted, laid off, opened, widened, extended and established upon the land described
24 in this section.

25 Section 17. The Deed for Street/Alley Purposes, dated November 11, 2011, by
26 HARBOR WEST SEATTLE THREE LLC, a Washington limited liability company, conveying
27



1 to The City of Seattle, a municipal corporation of the State of Washington, for alley purposes the
2 following described real property in Seattle, King County, Washington:

3 The Easterly 2.00 feet of the following described property:

4 Lots 13 through 16, Block 63, The Boston Co's Plat of West Seattle, according to
5 the plat thereof recorded in Volume 3 of Plats, page 19, Records of King County,
6 Washington.

7 (Right-of-Way File Number: T2011-16B; a portion of tax parcel numbers
8 095200-8165 and 095200-8170; King County Recording Number
20111117001457)

9 is hereby accepted, laid off, opened, widened, extended and established upon the land described
10 in this section.

11 Section 18. The Deed for Street/Alley Purposes, dated November 09, 2011, by
12 BELLTOWN DEVELOPMENT PARTNERS II, LLC, a Washington limited liability company,
13 conveying to The City of Seattle, a municipal corporation of the State of Washington, for alley
14 purposes the following described real property in Seattle, King County, Washington:

15 The Northeasterly 2.00 feet of Lots 1 and 2, Block 11, Portion of the Town of
16 Seattle, as laid out on the Land Claim of Wm. N. Bell, and the Northwestern
17 extremity of the claim of A. A. Denny (commonly known as Bell & Denny's
18 Addition to the City of Seattle), according to the plat thereof recorded in Volume
19 1 of Plats, page 29, in King County, Washington, lying between two inclined
20 planes, the first of which being parallel with and 4.00 feet below the finished
21 grade alley surface, the second of which being parallel with and 26.00 feet above
22 said finished grade surface, and more particularly described as follows:

23 Beginning at the most Easterly corner of said Lot 1;

24 Said Point of Beginning being 33.00 feet distant at right angles to the centerline of
25 right of way of Cedar Street, lying on the West margin of that 16.00 foot wide
26 alley bisecting said Block 11, having a bottom plane elevation of 42.7 feet and an
27 upper plane elevation of 72.7 feet;

28 Thence South 42° 18' 12" West along the Northwesterly margin of Cedar Street, a
distance of 2.00 feet to a point having a bottom plane elevation of 42.7 feet and a
top plane elevation of 72.7 feet;



1 Thence departing North 47° 40' 45" West along a line being 2.00 feet distant at
2 right angles to the Northeasterly line of said Lots 1 and 2, a distance of 20.00 feet
3 to a point having a bottom plane elevation of 43.3 feet and a top plane elevation
4 of 73.3 feet;

5 Thence continuing North 47° 40' 45" West 20.00 feet to a point having a bottom
6 plane elevation of 43.6 feet and a top plane elevation of 73.6 feet;

7 Thence continuing North 47° 40' 45" West 20.00 feet to a point having a bottom
8 plane elevation of 43.3 feet and a top plane elevation of 73.3 feet;

9 Thence continuing North 47° 40' 45" West 20.00 feet to a point having a bottom
10 plane elevation of 43.2 feet and a top plane elevation of 73.2 feet;

11 Thence continuing North 47° 40' 45" West 20.00 feet to a point having a bottom
12 plane elevation of 43.0 feet and a top plane elevation of 73.0 feet;

13 Thence continuing North 47° 40' 45" West 19.96 feet to the Northeasterly line of
14 said Lot 2, and a point having a bottom plane elevation of 42.7 feet and a top
15 plane elevation of 72.7 feet;

16 Thence North 42° 17' 08" East along said Northeasterly line, a distance of 2.00
17 feet to the West margin of said alley, and a point having a bottom plane elevation
18 of 42.7 feet and a top plane elevation of 72.7 feet;

19 Thence South 47° 40' 45" East along said West margin, a distance of 19.96 feet
20 to a point having a bottom plane elevation of 43.0 feet and a top plane elevation
21 of 73.0 feet;

22 Thence continuing South 47° 40' 45" East 20.00 feet to a point having a bottom
23 plane elevation of 43.2 feet and a top plane elevation of 73.2 feet;

24 Thence continuing South 47° 40' 45" East 20.00 feet to a point having a bottom
25 plane elevation of 43.3 feet and a top plane elevation of 73.3 feet;

26 Thence continuing South 47° 40' 45" East 20.00 feet to a point having a bottom
27 plane elevation of 43.6 feet and a top plane elevation of 73.6 feet;

28 Thence continuing South 47° 40' 45" East 20.00 feet to a point having a bottom
plane elevation of 43.3 feet and a top plane elevation of 73.3 feet;

Thence continuing South 47° 40' 45" East 20.00 feet to the Point of Beginning;

Said elevations described herein are expressed in terms of North American
Vertical Datum of 1988 (NAVD 88) as of the date of this instrument, and are



1 based upon City of Seattle Benchmark No. SNV-5138, being a 2 inch surface
2 brass disk set in the concrete surface, lying 0.15 feet Southwest of a raised
3 concrete trolley platform for Bell Street Station on Alaskan Way, and having an
4 elevation of 16.86 feet;

5 The parcel described above contains 240 square feet (0.0055 acre), more or less;

6 Situate in the City of Seattle, King County, Washington.

7 (Right-of-Way File Number: T2011-19; a portion of tax parcel numbers 065300-
8 0395 and 065300-0400; King County Recording Number 20111115000559)

9 is hereby accepted, laid off, opened, widened, extended and established upon the land described
10 in this section.

11 Section 19. The Deed for Street/Alley Purposes, dated November 03, 2011, by
12 COMPASS CENTER BALLARD LLC, a Washington limited liability company, conveying to
13 The City of Seattle, a municipal corporation of the State of Washington, for alley purposes the
14 following described real property in Seattle, King County, Washington:

15 The Southerly 5.00 feet of the following described property:

16 Lots 4 and 5, Block 56, Gilman Park, according to the plat thereof recorded in Volume 3
17 of plats, page 40, in King County, Washington; except the Southerly 5 feet thereof
18 heretofore condemned in King County Superior Court Cause Number 67008, under
19 Ordinance Number 19668 of the City of Seattle, for alley,

20 Situate in the City of Seattle, King County, Washington.

21 (Right-of-Way File Number: T2011-21; a portion of tax parcel number 276770-
22 0740; King County Recording Number 20111116000104)

23 is hereby accepted, laid off, opened, widened, extended and established upon the land described
24 in this section.

25 Section 20. The Deed for Street/Alley Purposes, dated October 20, 2011, by DESC
26 Aurora Supportive Housing LP, a Washington limited partnership, conveying to The City of
27 Seattle, a municipal corporation of the State of Washington, for alley purposes the following
28 described real property in Seattle, King County, Washington:



1 The westerly 2.00 feet of the following described property:

2 Lots 9, 10, 11, 12, 13 and 14, Block 3, Elbert Place Addition to the City of
3 Seattle, according to the plat thereof recorded in Volume 7 of Plats page 37, in
4 King County, Washington;

5 Except the East 12 feet thereof, conveyed to King County, Washington, for road
6 by deeds recorded under King County Auditor's File No's 555221 and 555223;

7 And except that portion of Lot 14, Block 3, Elbert Place Addition to the City of
8 Seattle, according to the plat thereof recorded in Volume 7 of Plats, page 37, in
9 King County, Washington, lying South of the following described line:

10 Beginning at a point on the West line of said Lot which is North 0° 29' 24" East,
11 2.49 feet from the Southwest corner thereof;

12 Thence South 88° 38' 41" East, 0.80 feet from the South line of said lot, and the
13 terminus of said described line;

14 (Also known as Parcel B, City of Seattle Lot Boundary Adjustment No. 9506703,
15 recorded under King County Recording No. 9607030333, being a re-recording of
16 King County Recording No. 9604190144)

17 Situate in the City of Seattle, King County, Washington.

18 (Right-of-Way File Number: T-2011-22; a portion of tax parcel number 229140-
19 0310; King County Recording Number 2011111000021)

20 is hereby accepted, laid off, opened, widened, extended and established upon the land described
21 in this section.

22 Section 21. The real properties conveyed by the deeds described above are placed under
23 the jurisdiction of the Seattle Department of Transportation.

24 Section 22. Any act consistent with the authority of this ordinance taken prior to its
25 effective date is hereby ratified and confirmed.

26 Section 23. This ordinance shall take effect and be in force 30 days after its approval by
27 the Mayor, but if not approved and returned by the Mayor within ten days after presentation, it
28 shall take effect as provided by Seattle Municipal Code Section 1.04.020.



1
2
3
4
5
6
7
8
9
10
11
12
13
14
15
16
17
18
19
20
21
22
23
24
25
26
27
28

Passed by the City Council the 18th day of March, 2013, and
signed by me in open session in authentication of its passage this
18th day of March, 2013.




President _____ of the City Council

Approved by me this 26th day of March, 2013.



Michael McGinn, Mayor

Filed by me this 27th day of March, 2013.

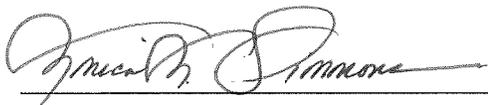

Monica Martinez Simmons, City Clerk

(Seal)



FISCAL NOTE FOR NON-CAPITAL PROJECTS

Department:	Contact Person/Phone:	CBO Analyst/Phone:
Department of Transportation	Larry Huggins/4-5001	Christie Parker/4-5211

Legislation Title:

AN ORDINANCE accepting deeds for street or alley purposes; laying off, opening, widening, extending, and establishing portions of the following rights-of-way: the alley in Block 72, Gilman Park; the alley in Block 26, Woodlawn Addition to Green Lake; the alley in Block 11, D. T. Denny's Water Front Addition to the City of Seattle; the alley in Block 4, University Heights; the alley in Block 17, Heirs of Sara A. Bell's 2nd Addition to the City of Seattle; the alley in Block 18, Hill Tract Addition to the City of Seattle; the alley in Block 6, Plat of Replat of North Trunk Road Addition to the City of Seattle; the alley in Block 33, D.T. Denny's Home Addition to the City of Seattle; the alley in Block 55, Terry's First Addition to the Town of Seattle; the alley in Block 22, Hill Tract Addition to the City of Seattle; the alley in Block 4, Eastern Addition to the Town of Seattle; West Barrett Street abutting Block 20, Gilman's Addition to the City of Seattle; the alley in Block 20, Gilman's Addition to the City of Seattle; the alley in Block 11, Fairview Homestead Association for the Benefit of Mechanics and Laborers; Southwest Snoqualmie Street abutting Block 63, The Boston Co's Plat of West Seattle; the alley in Block 63, The Boston Co's Plat of West Seattle; the alley in Block 11, Bell & Denny's Addition to the City of Seattle; the alley in Block 56, Gilman Park; the alley in Block 3, Elbert Place Addition to the City of Seattle; placing the real property conveyed by said deeds under the jurisdiction of the Seattle Department of Transportation; and ratifying and confirming certain prior acts.

Summary of the Legislation:

This proposed Council Bill accepts 20 deeds for street or alley purposes, and places them under the jurisdiction of the Seattle Department of Transportation. The deeds are for properties transferred to the City for street or alley purposes as a result of conditions imposed on private development projects.

Background:

Article IV, Section 14, of the Seattle City Charter requires that the City Council accept all deeds conveying property rights to the City of Seattle by ordinance. The Seattle Department of Transportation processes deeds acquired from developers for right-of-way purposes.



Please check one of the following:

 X **This legislation does not have any financial implications.**

Other Implications:

a) Does the legislation have indirect financial implications, or long-term implications?

The costs associated with implementing this ordinance, for example, maintaining the newly-acquired rights-of-way, have been anticipated in the 2013 budget.

b) What is the financial cost of not implementing the legislation?

None.

c) Does this legislation affect any departments besides the originating department?

Yes. The Department of Planning and Development evaluates the building development projects and determines the conditions that must be met pursuant to the City's Land Use Code and the Seattle Right-of Way Improvement Manual with respect to the dedication of these deeds to the City.

d) What are the possible alternatives to the legislation that could achieve the same or similar objectives?

None. Legislation is required to accept deeds by the City.

e) Is a public hearing required for this legislation?

No.

f) Is publication of notice with *The Daily Journal of Commerce* and/or *The Seattle Times* required for this legislation?

No.

g) Does this legislation affect a piece of property?

Yes.

h) Other Issues: None

List attachments to the fiscal note below:

Attachments 1-20: Maps of properties being conveyed to SDOT for street or alley purposes.




List of Attachments to Fiscal Note


Attachment Number	Right-of-Way File Number
1	96025
2	T2001-03
3	T2008-64
4	T2009-05
5	T2009-09A
6	T2009-09B
7	T2011-03
8	T2011-06
9	T2011-07
10	T2011-09
11	T2011-10A
12	T2011-11
13	T2011-12A
14	T2011-12B
15	T2011-14
16	T2011-16A
17	T2011-16B
18	T2011-19
19	T2011-21
20	T2011-22

These maps are intended for informational purposes only and are not intended to modify any part of the legislation.



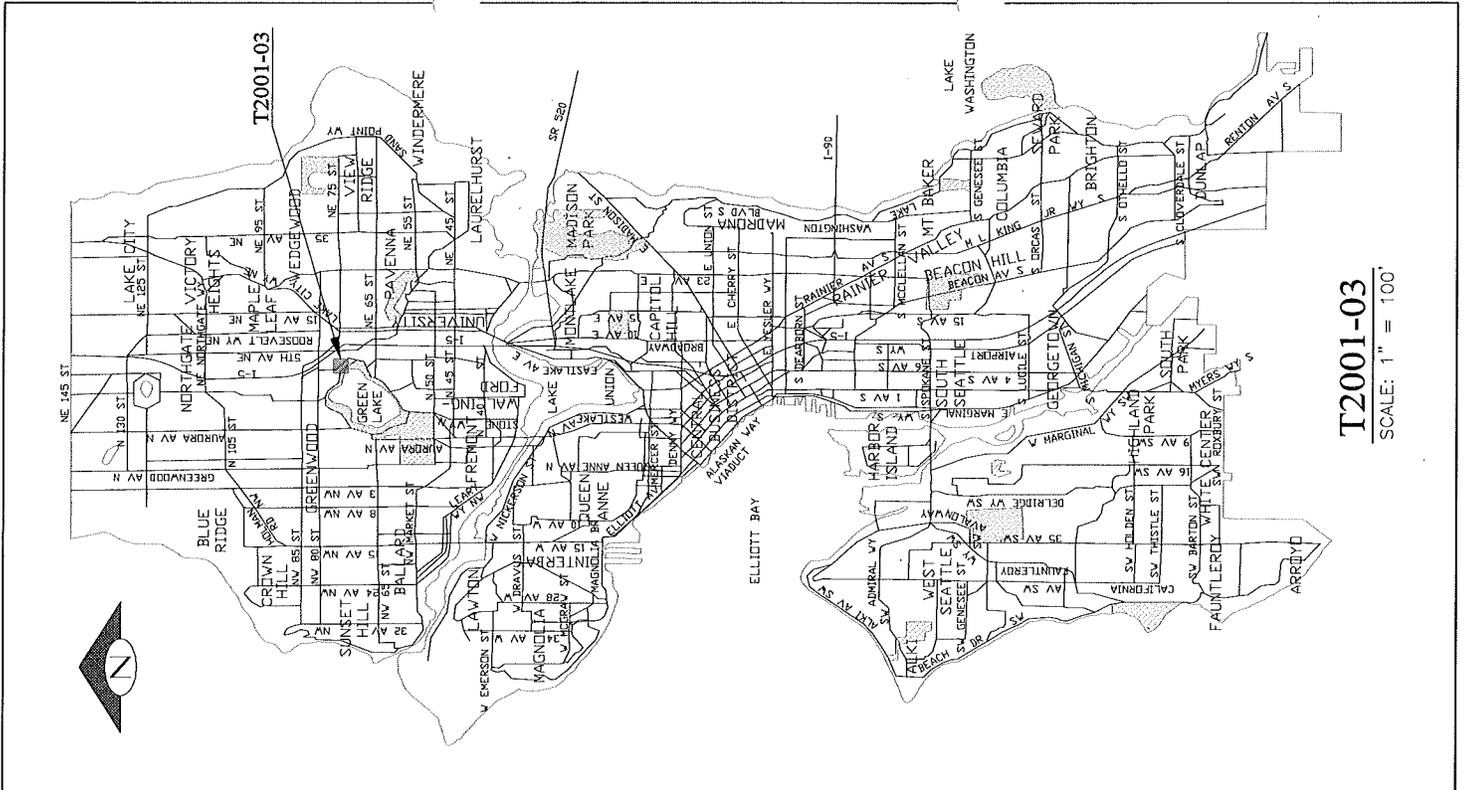


T2001-03
 SCALE: 1" = 100'

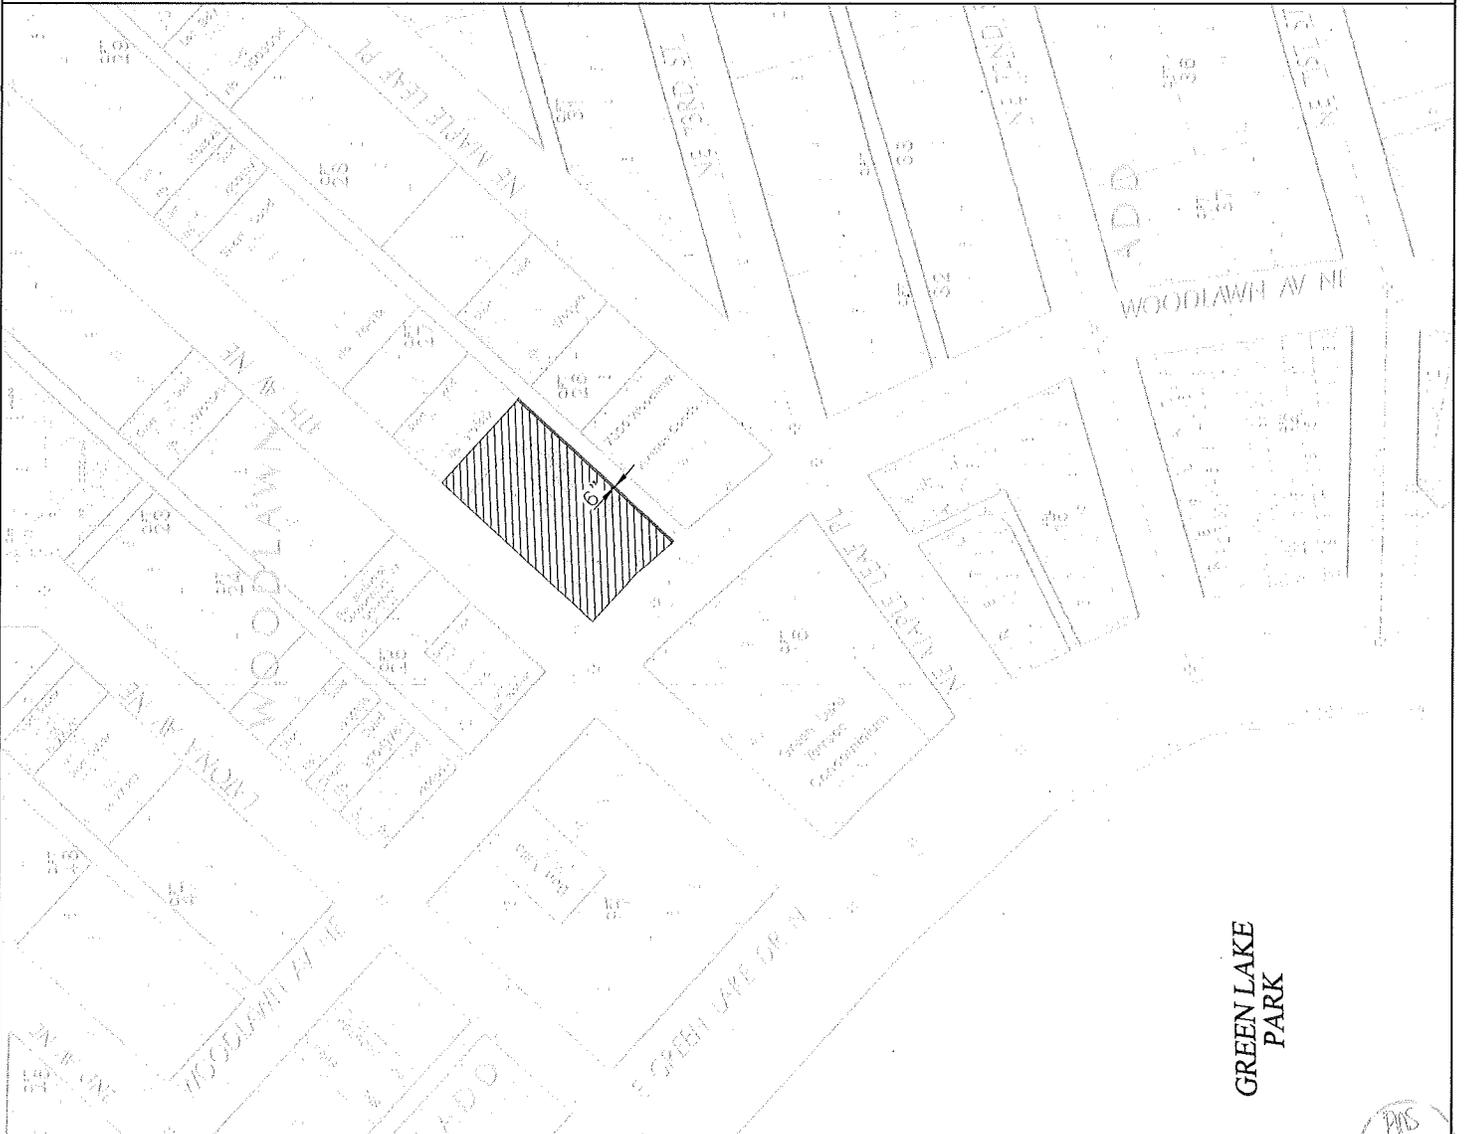



GREEN LAKE
 PARK




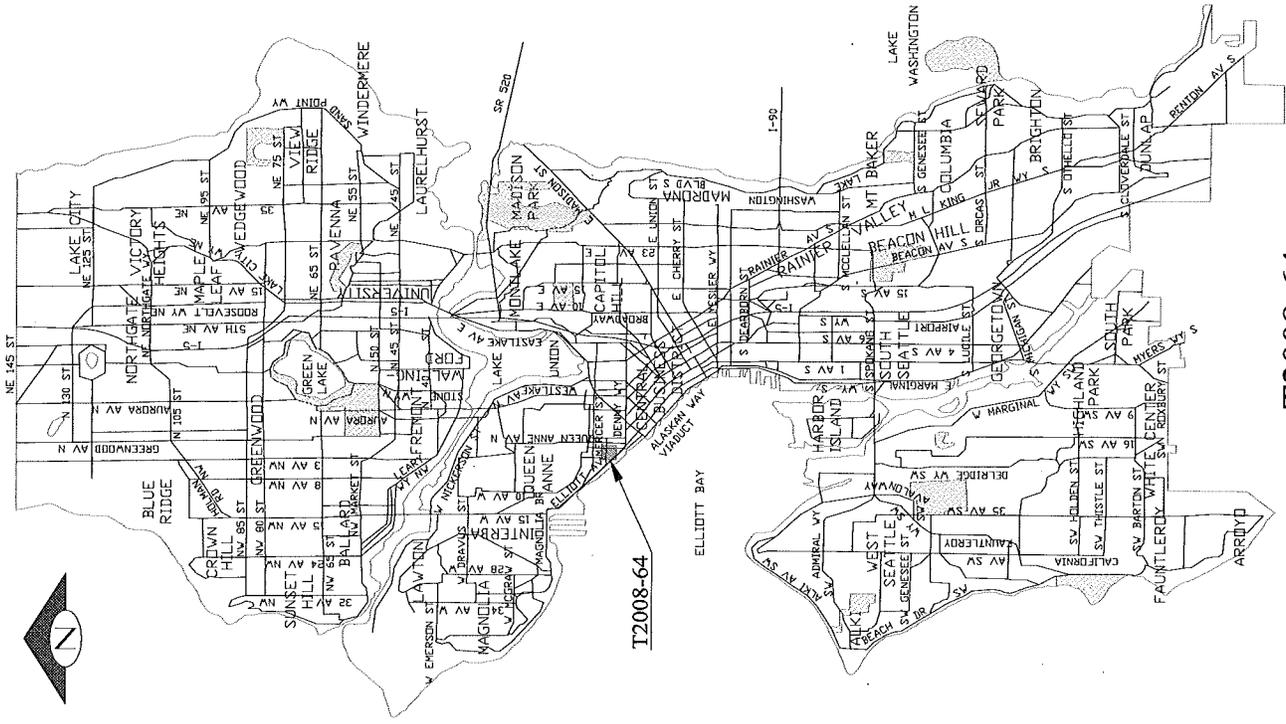

T2008-64
 SCALE: 1" = 100'


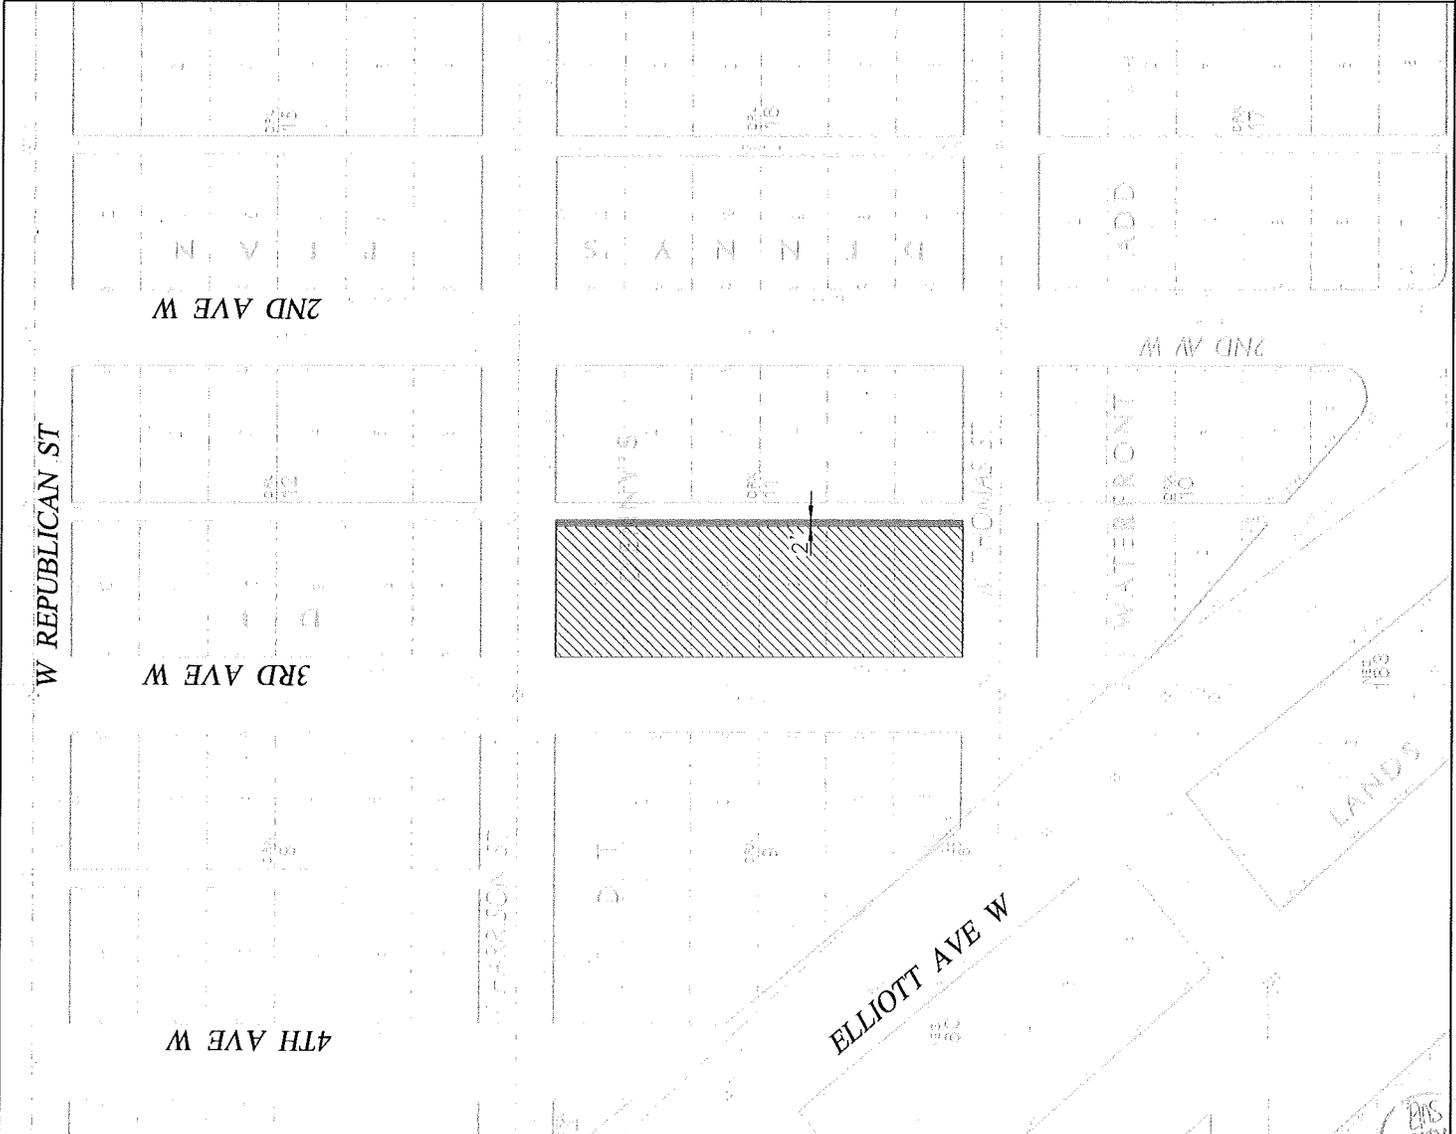


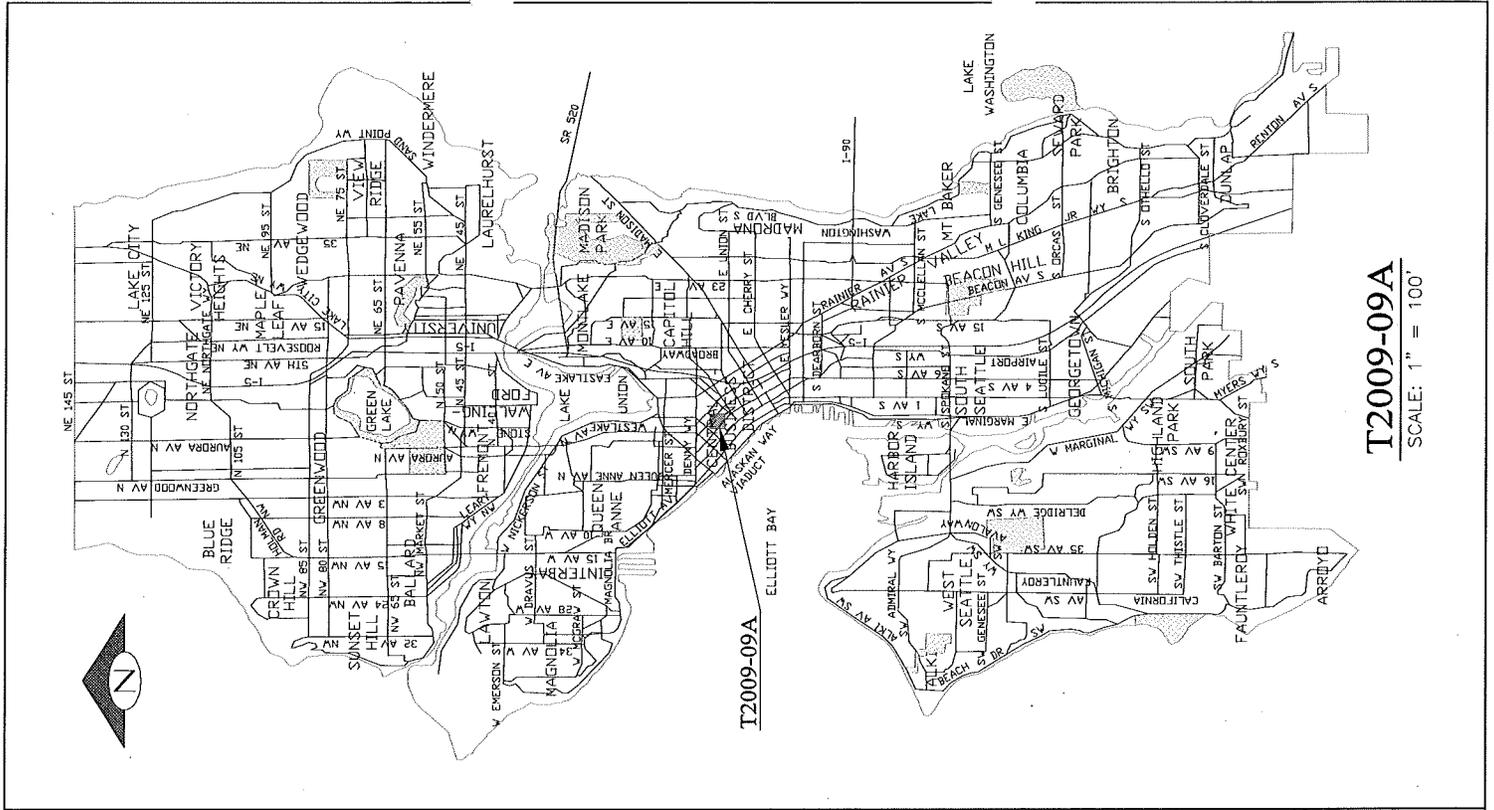

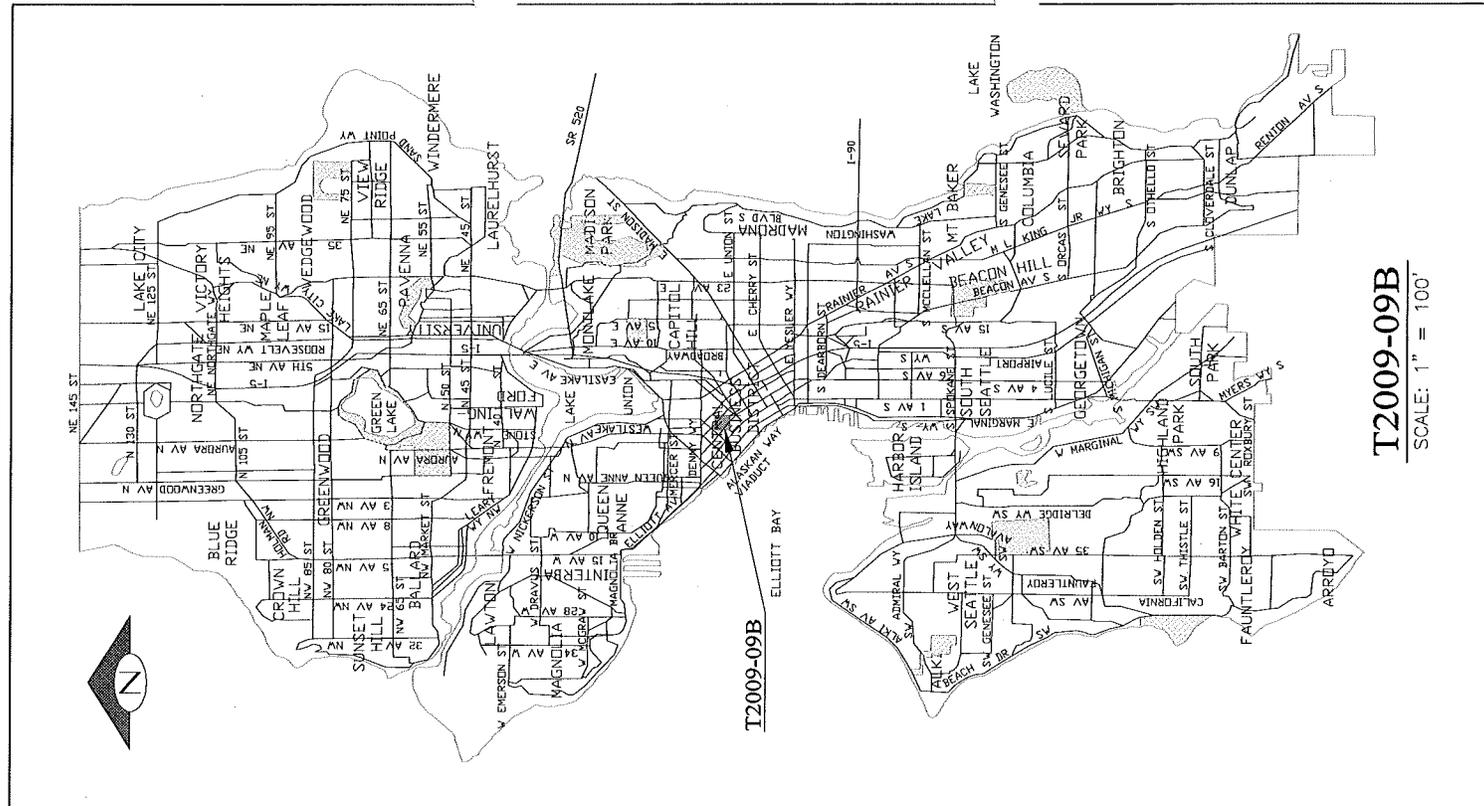


T2009-09B
SCALE: 1" = 100'



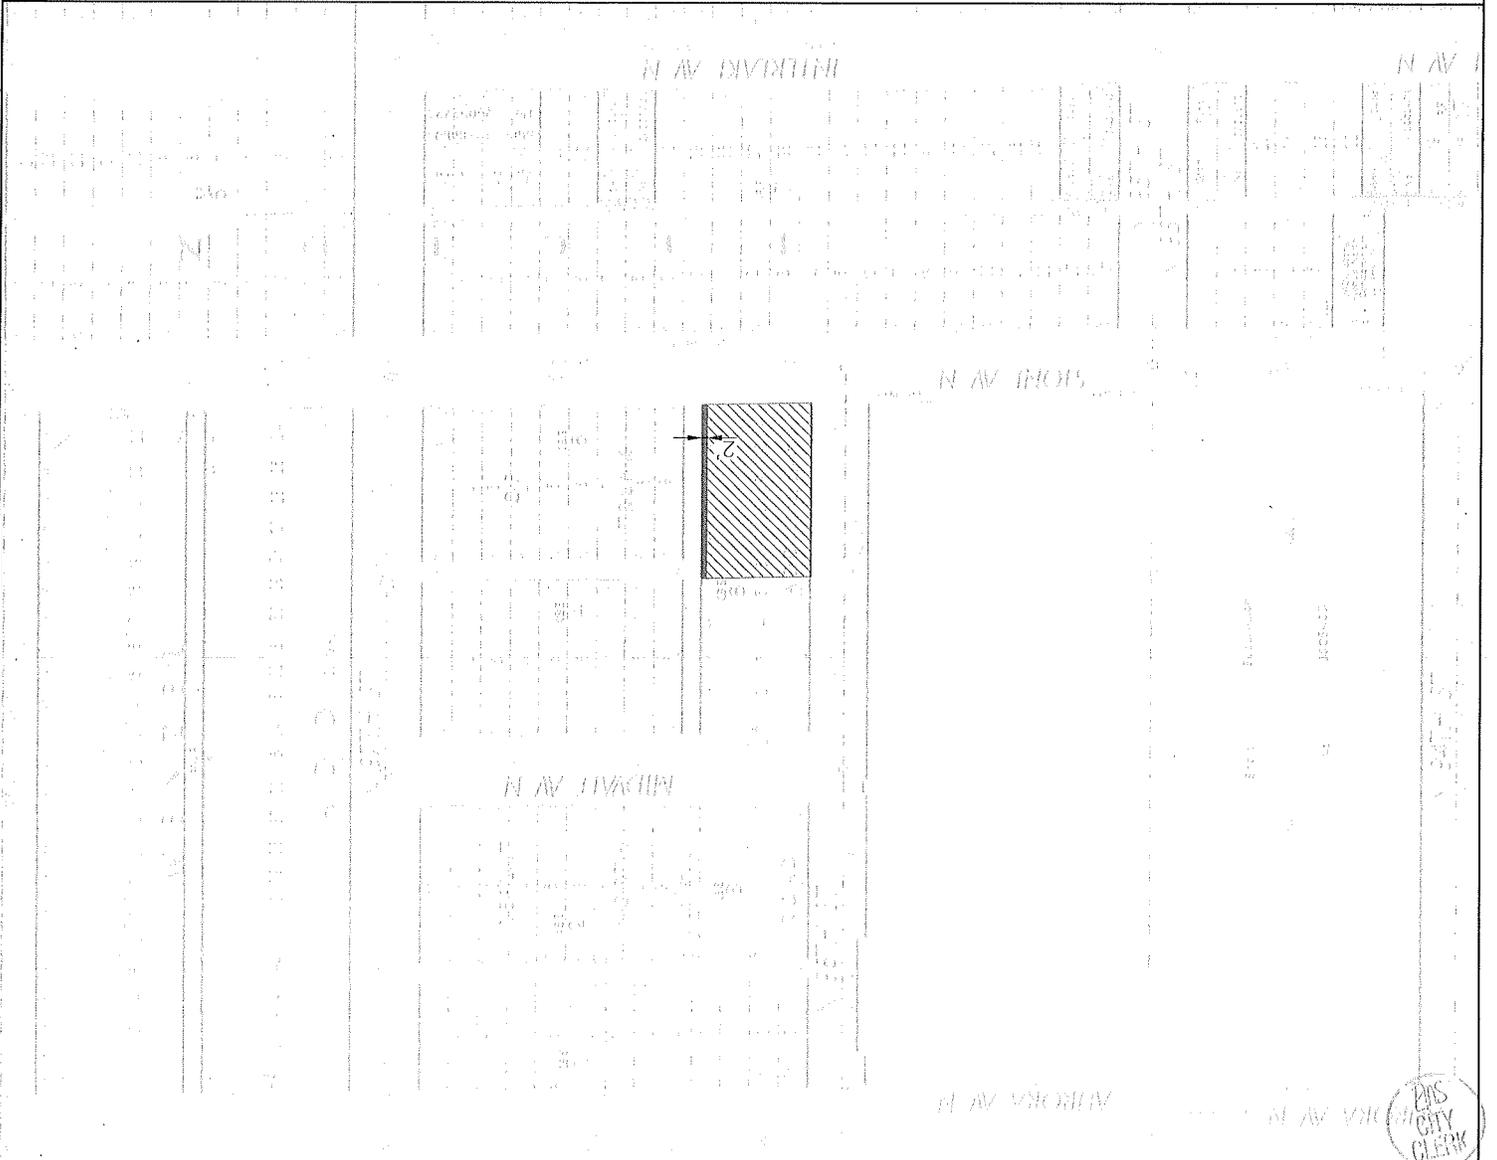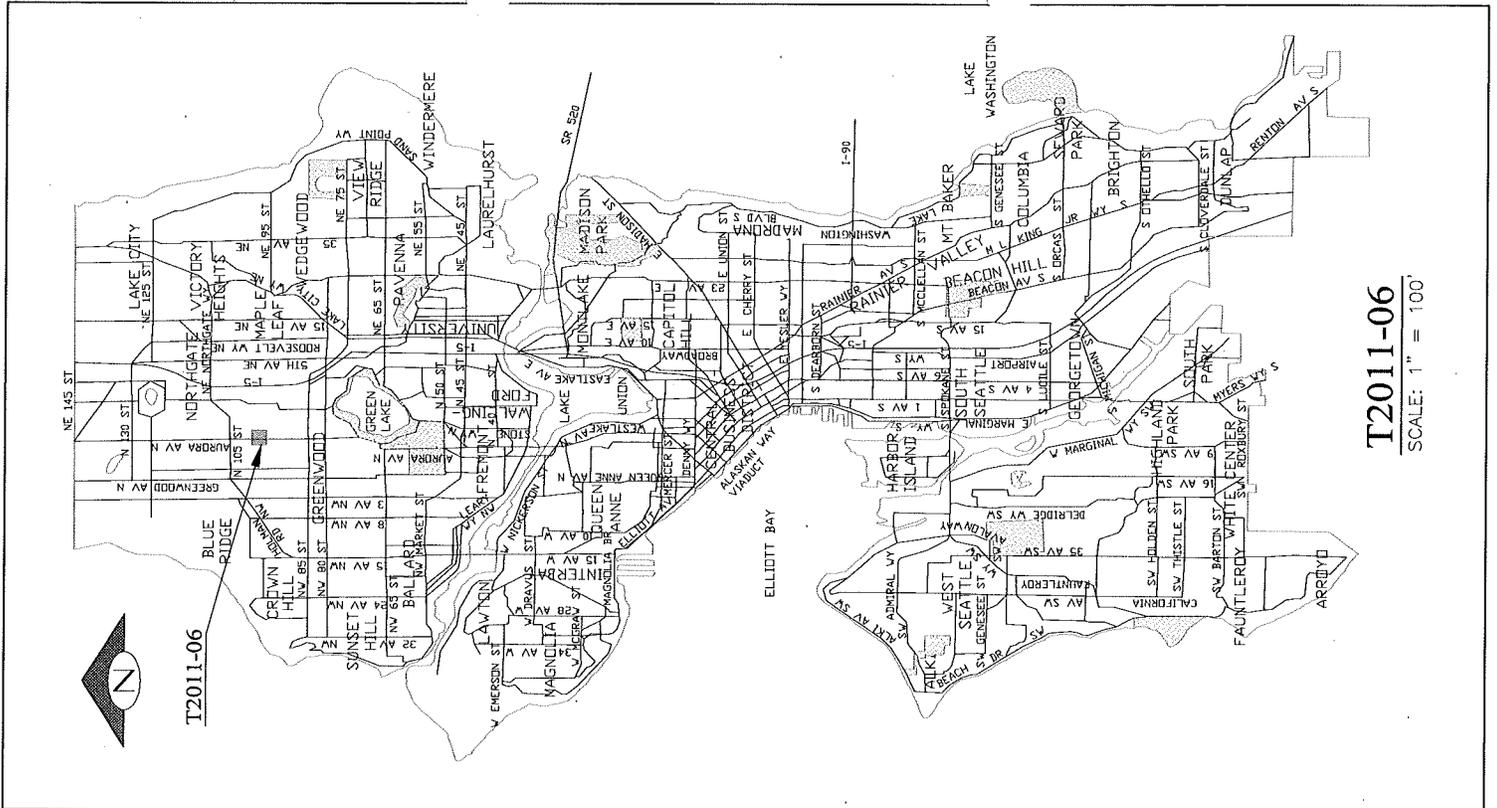



T2011-06
SCALE: 1" = 100'



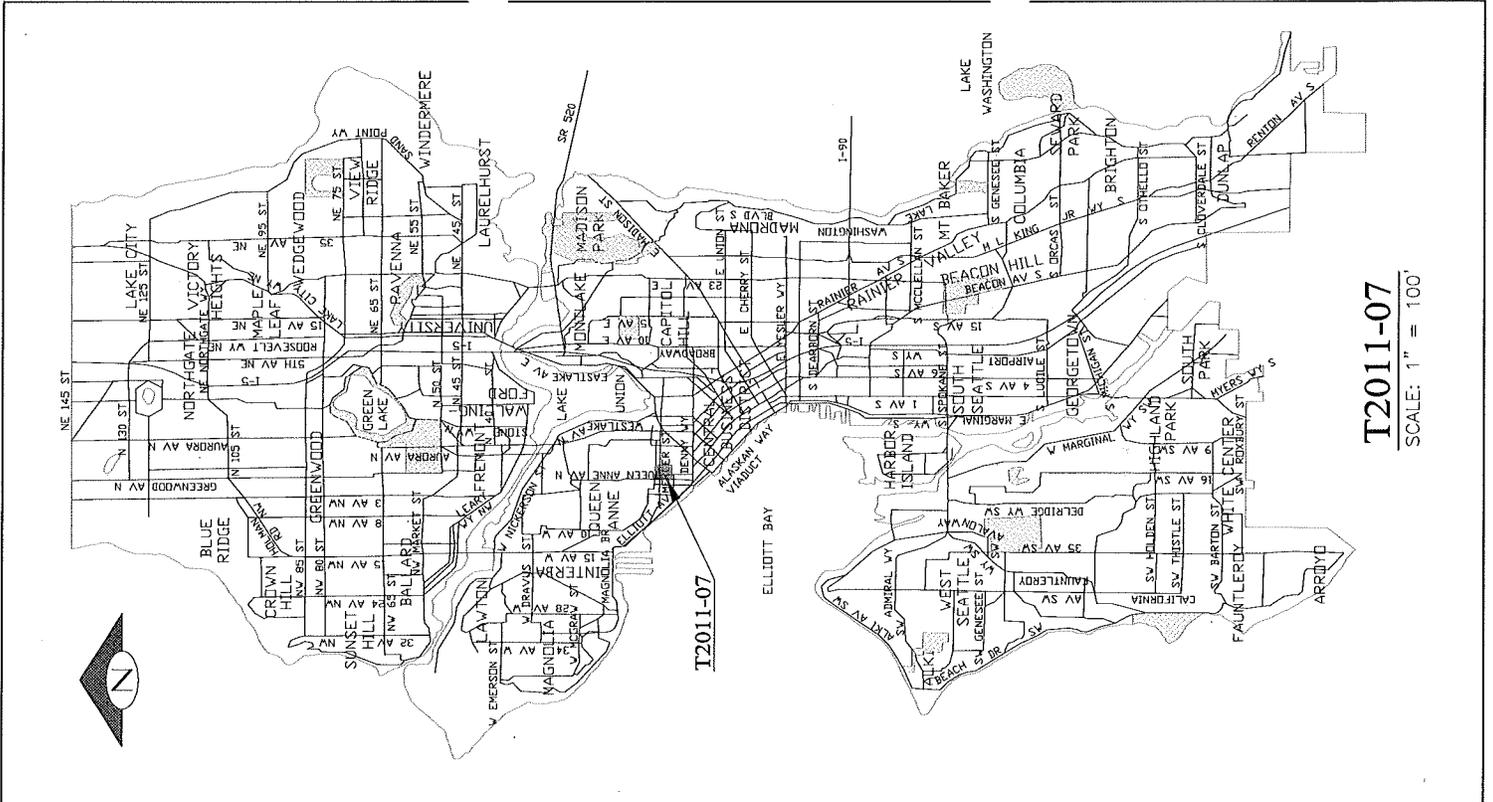


T2011-07
SCALE: 1" = 100'



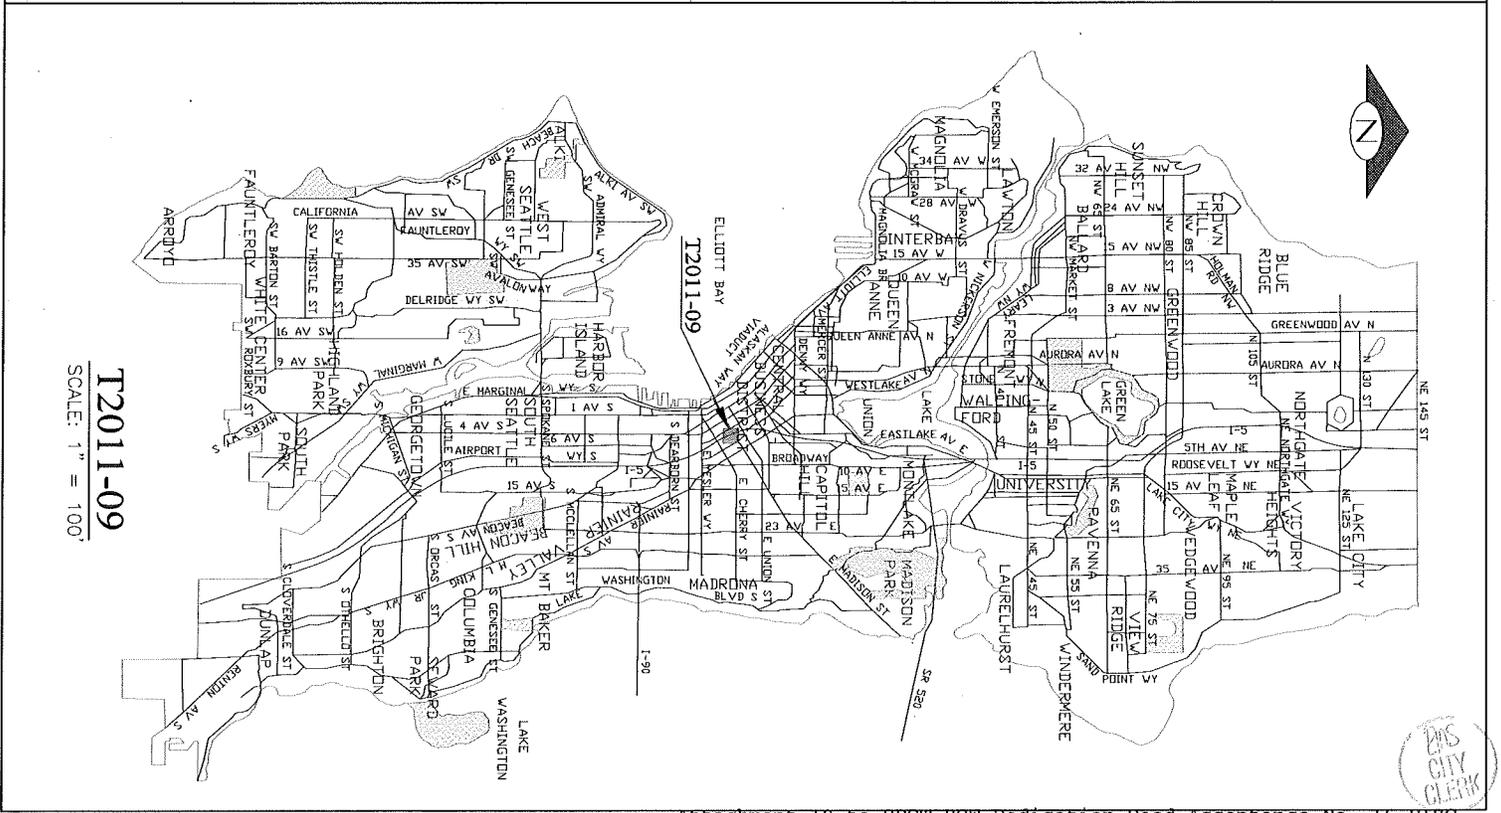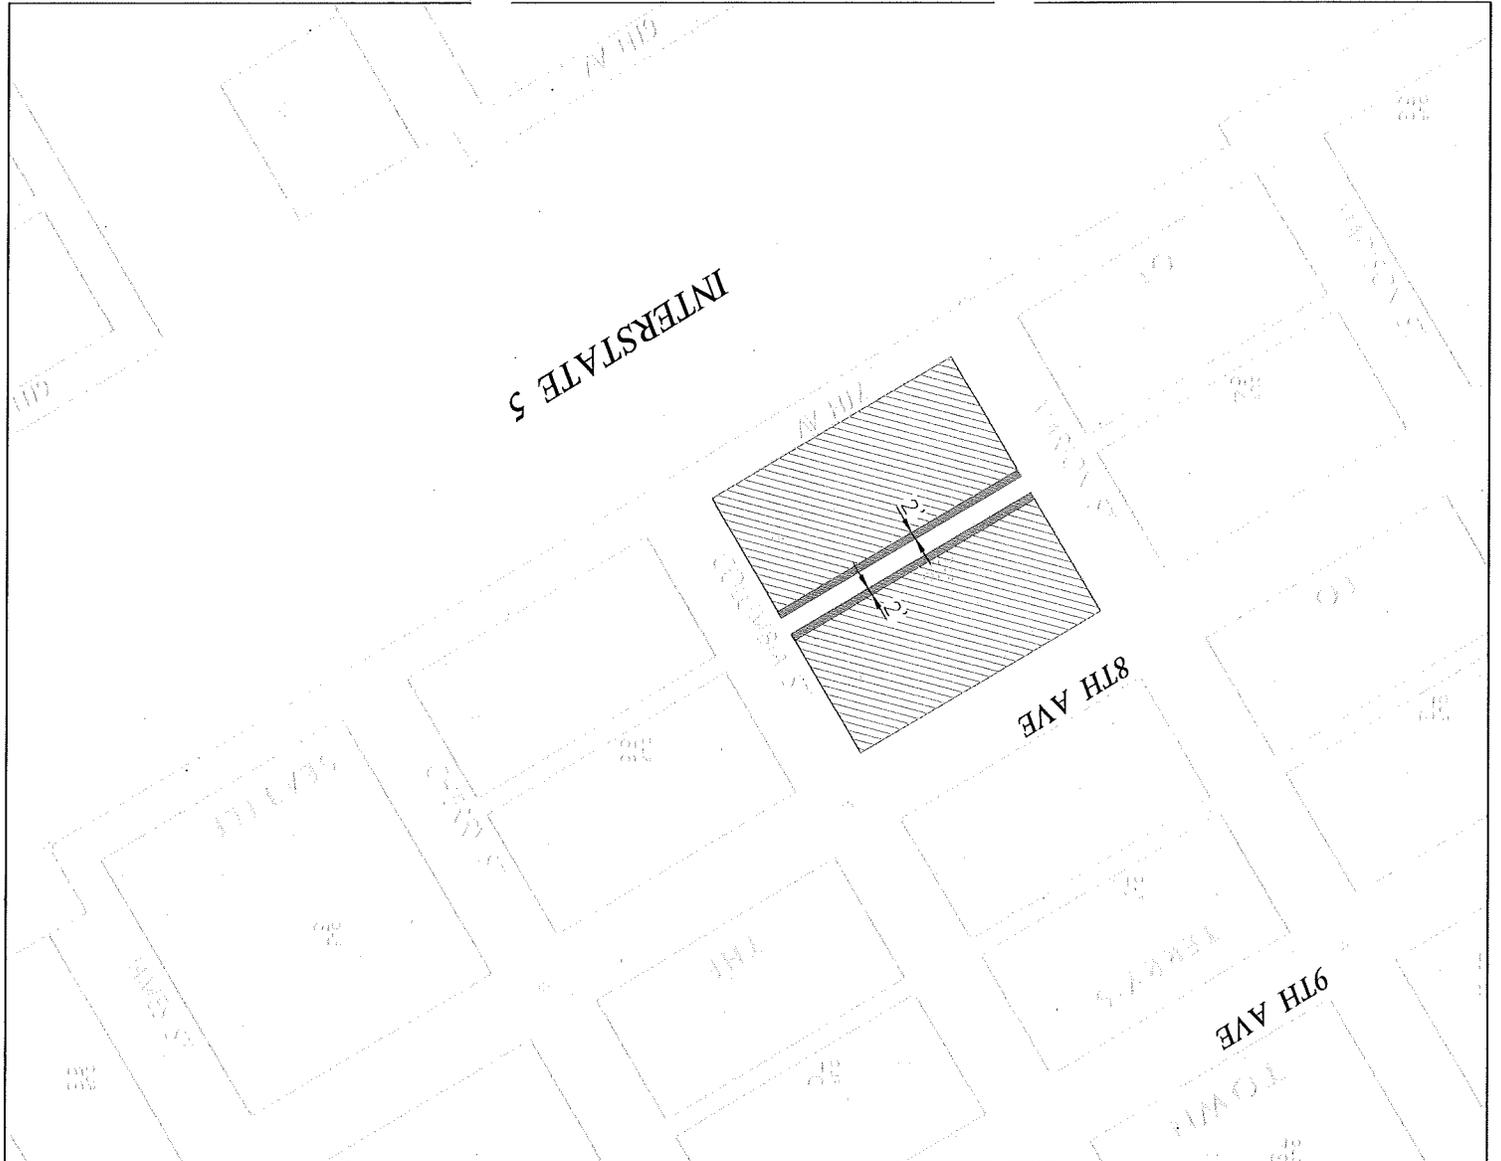


T2011-09
SCALE: 1" = 100'



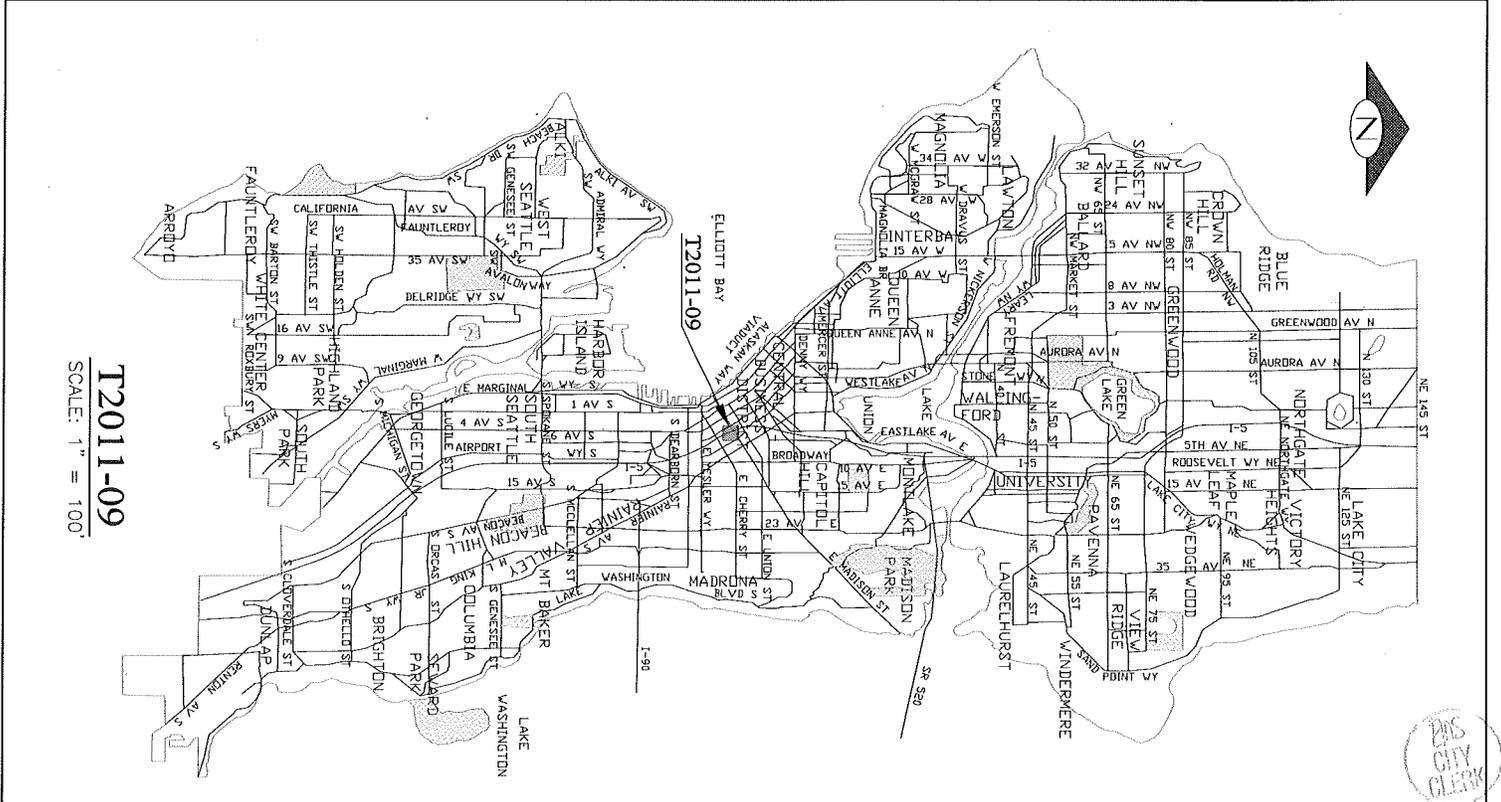


T2011-10A


SCALE: 1" = 100'

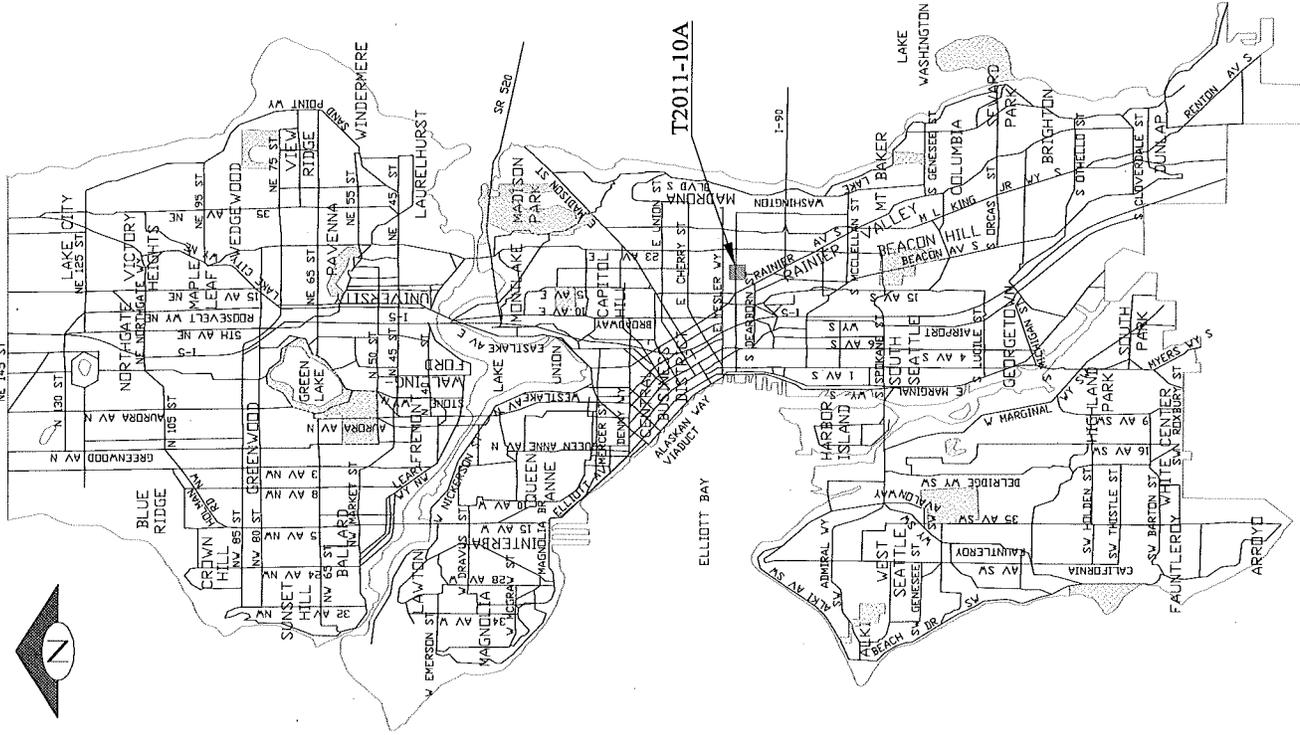


S JACKSON ST


20TH AVE S

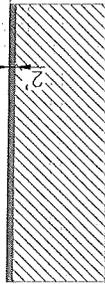

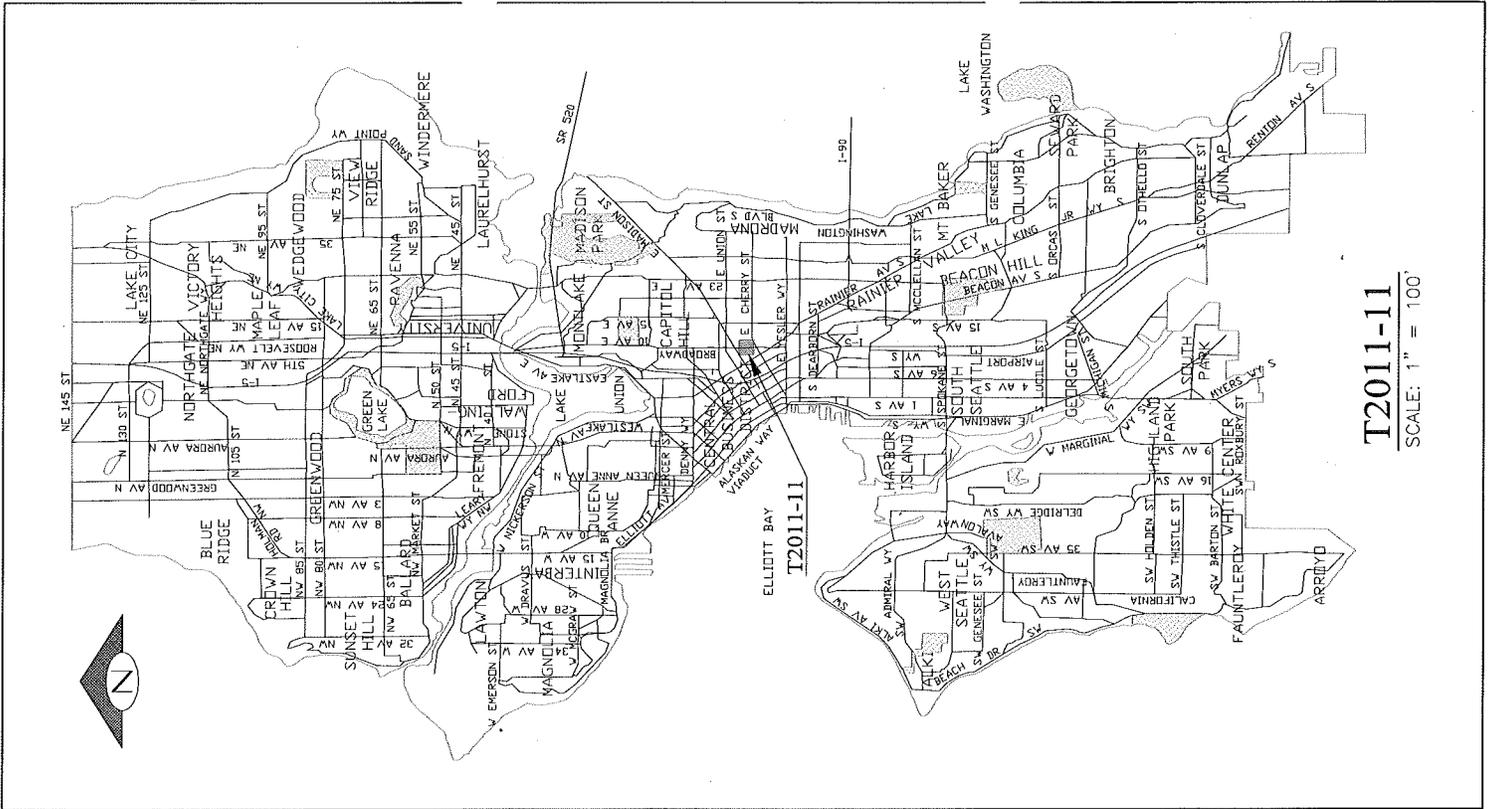



T2011-11
SCALE: 1" = 100'

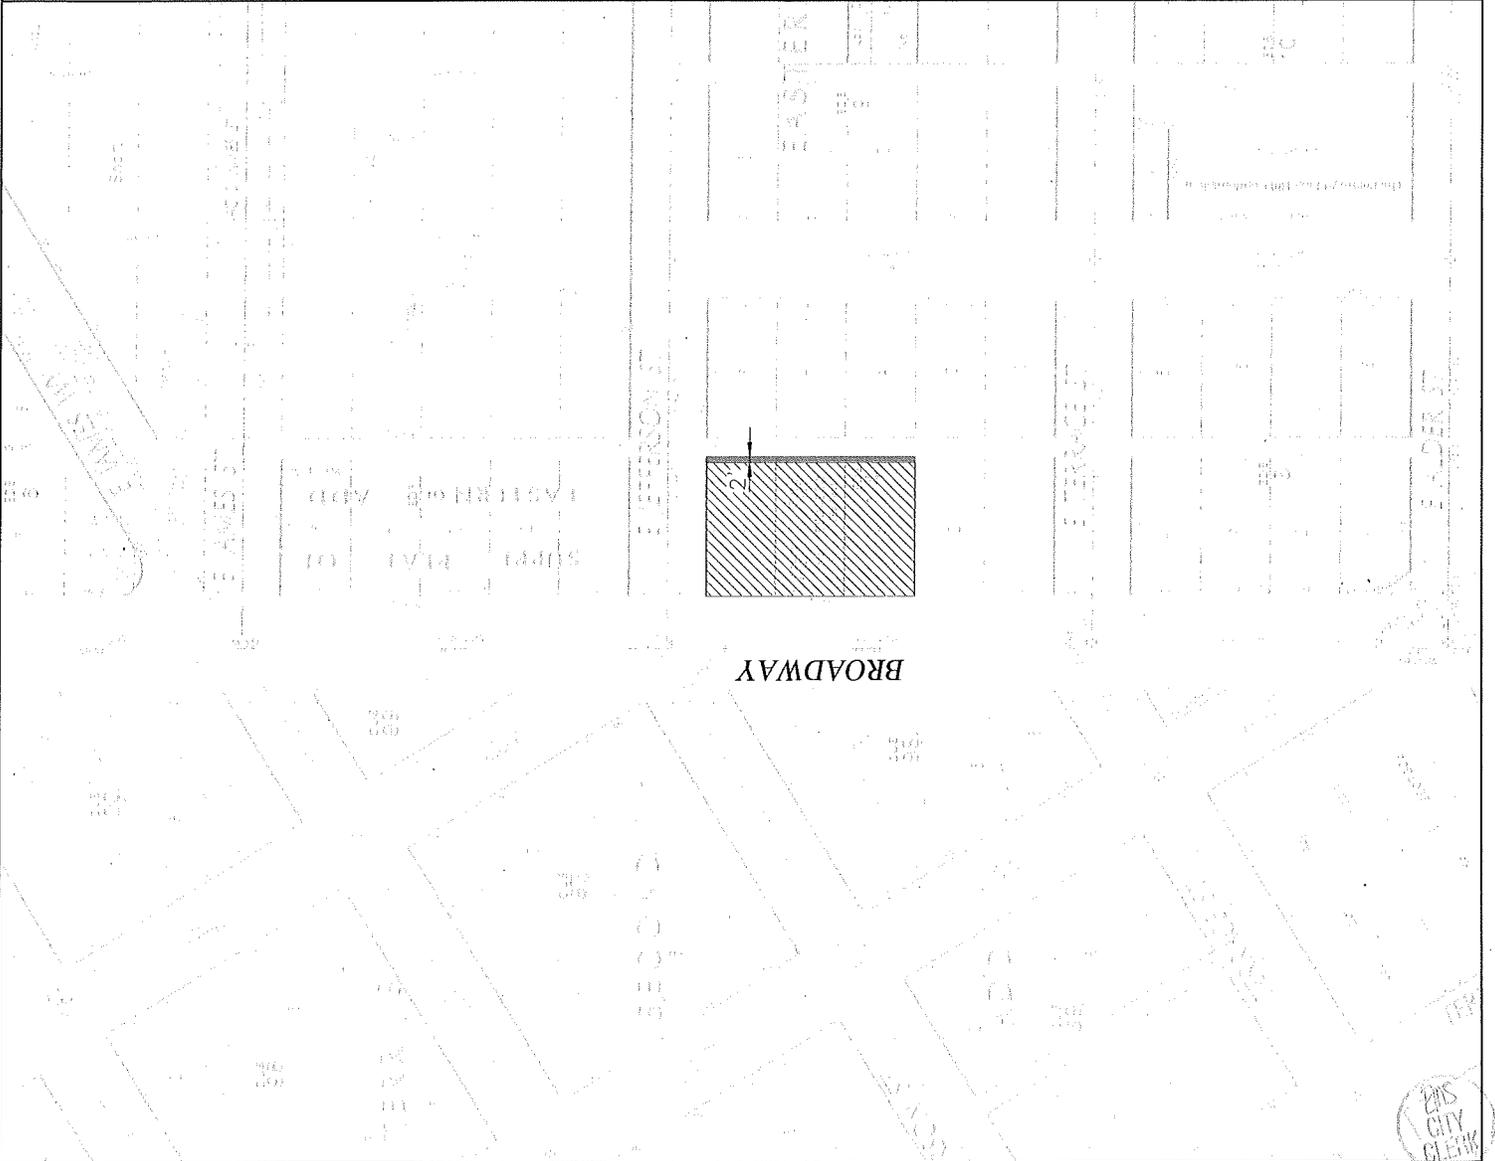

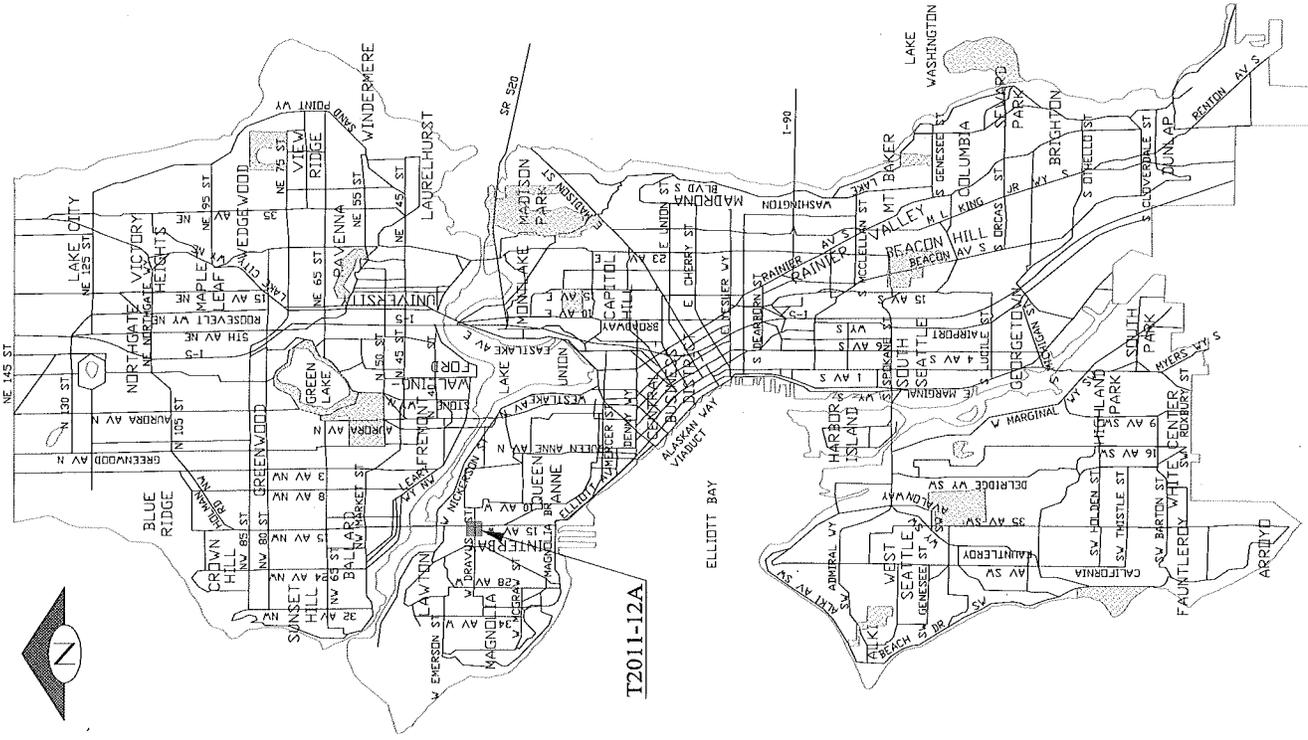



T2011-12A
SCALE: 1" = 100'

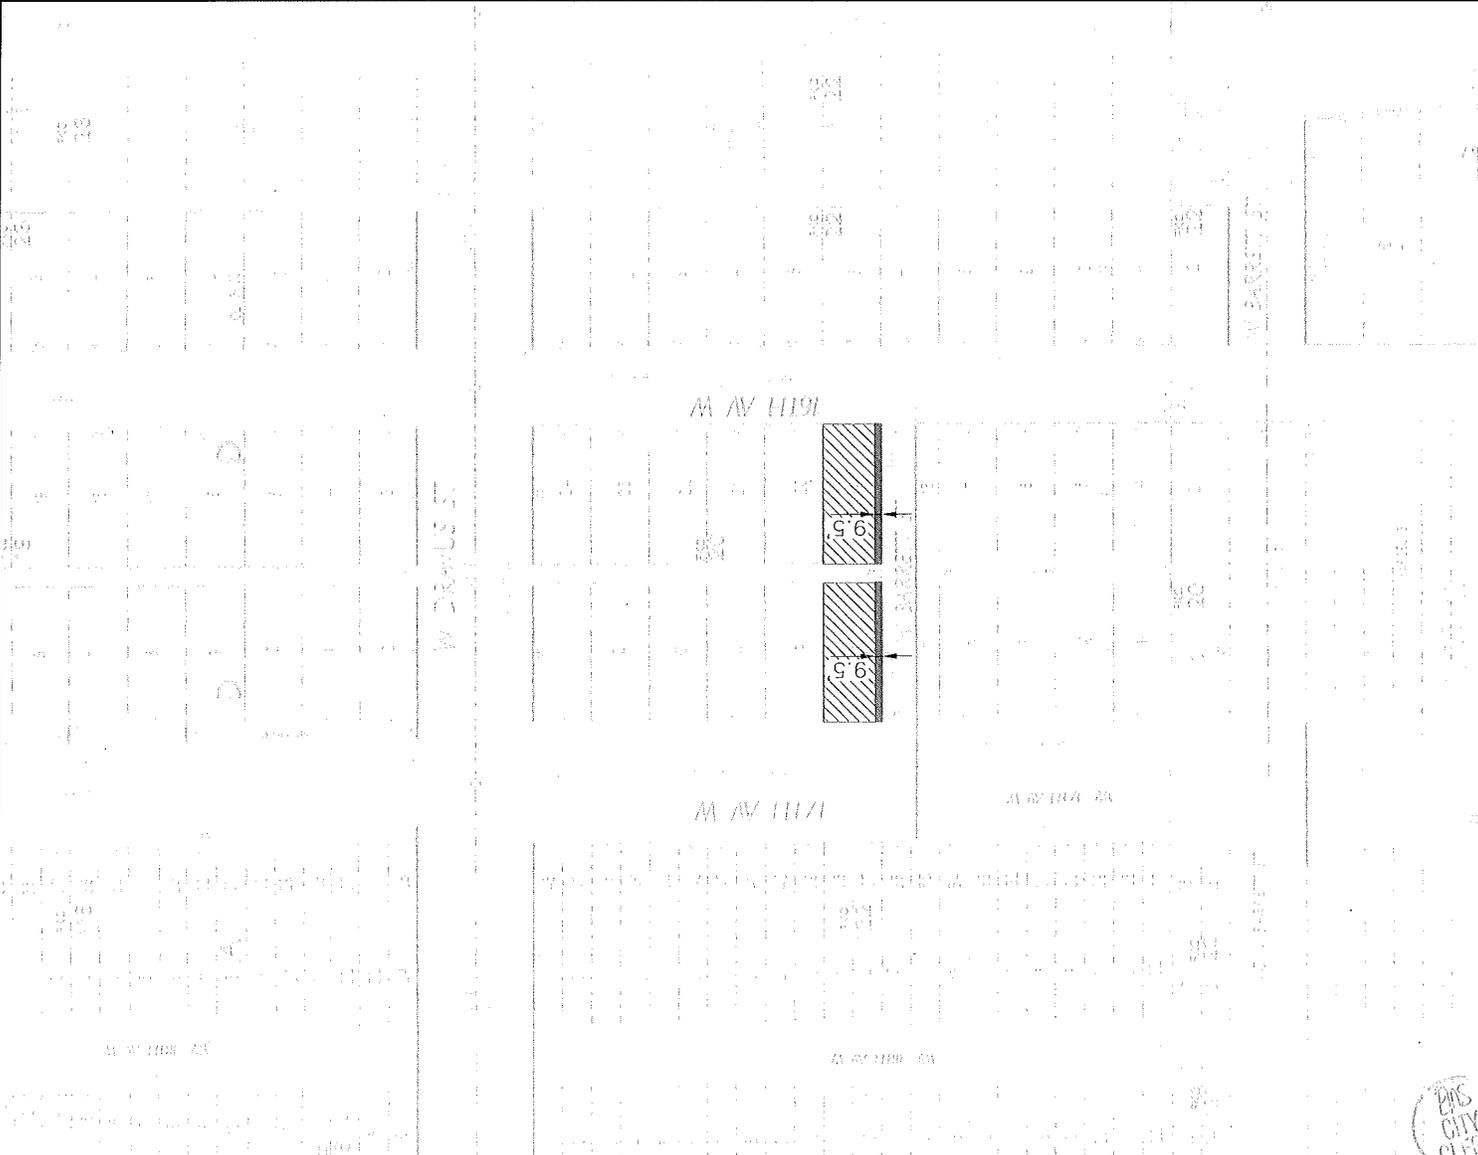

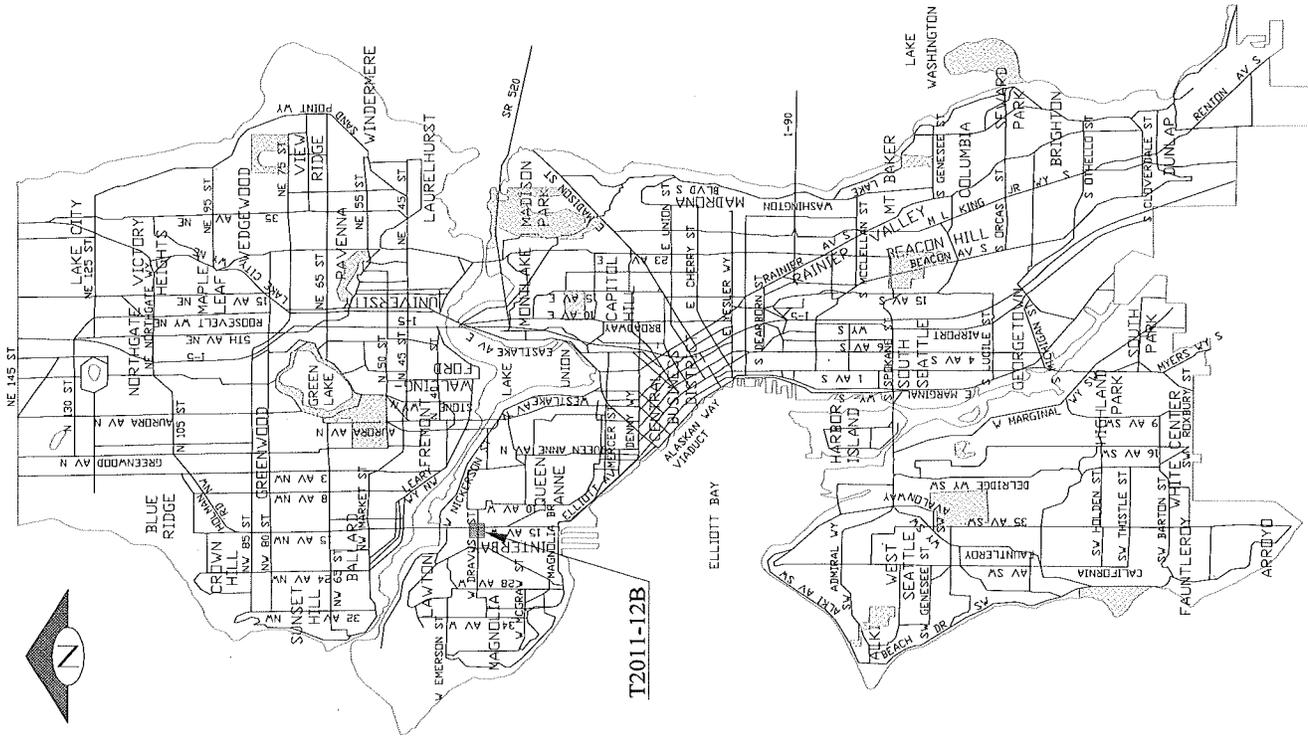



T2011-12B
 SCALE: 1" = 100'

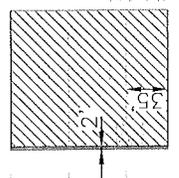

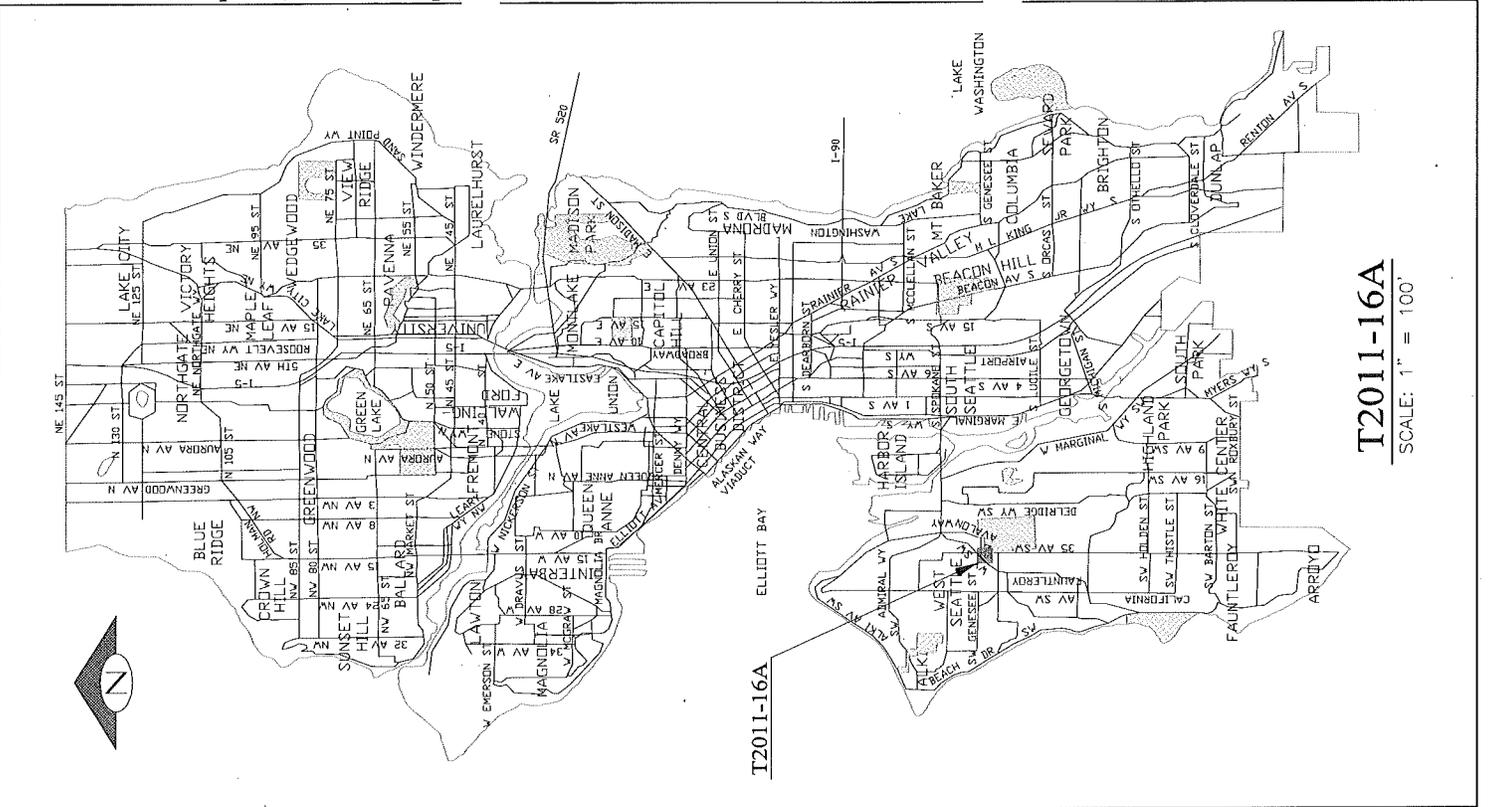



T2011-16A
SCALE: 1" = 100'

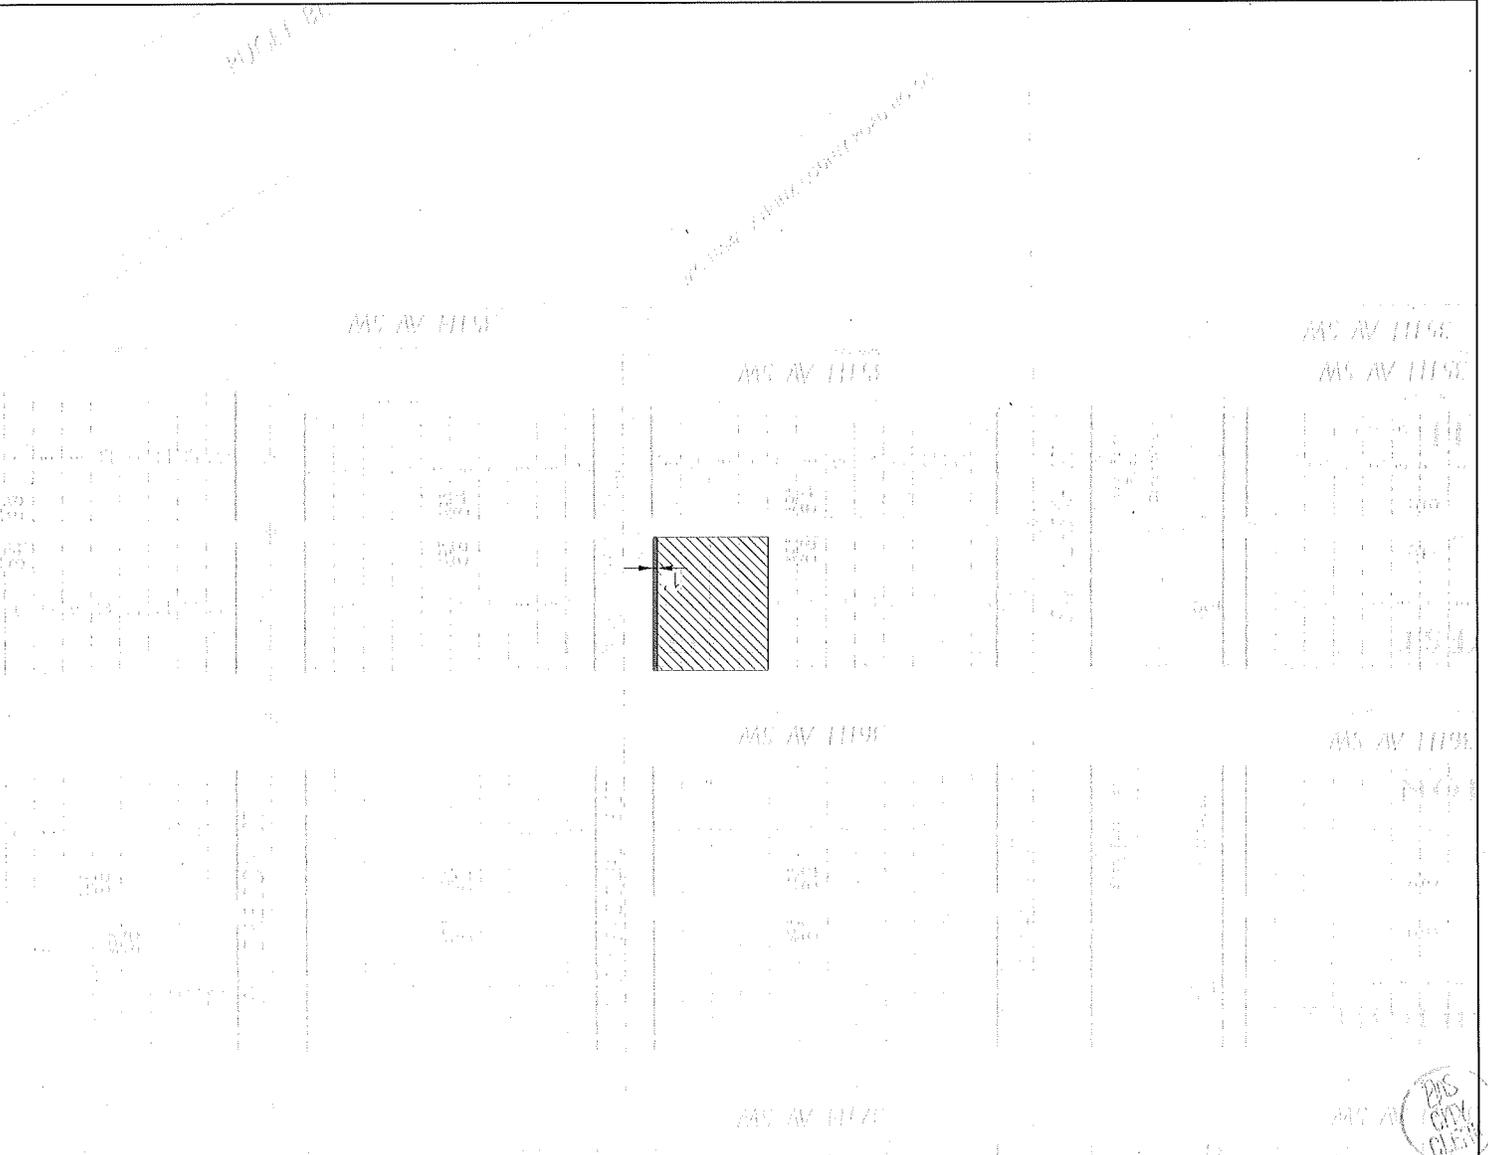

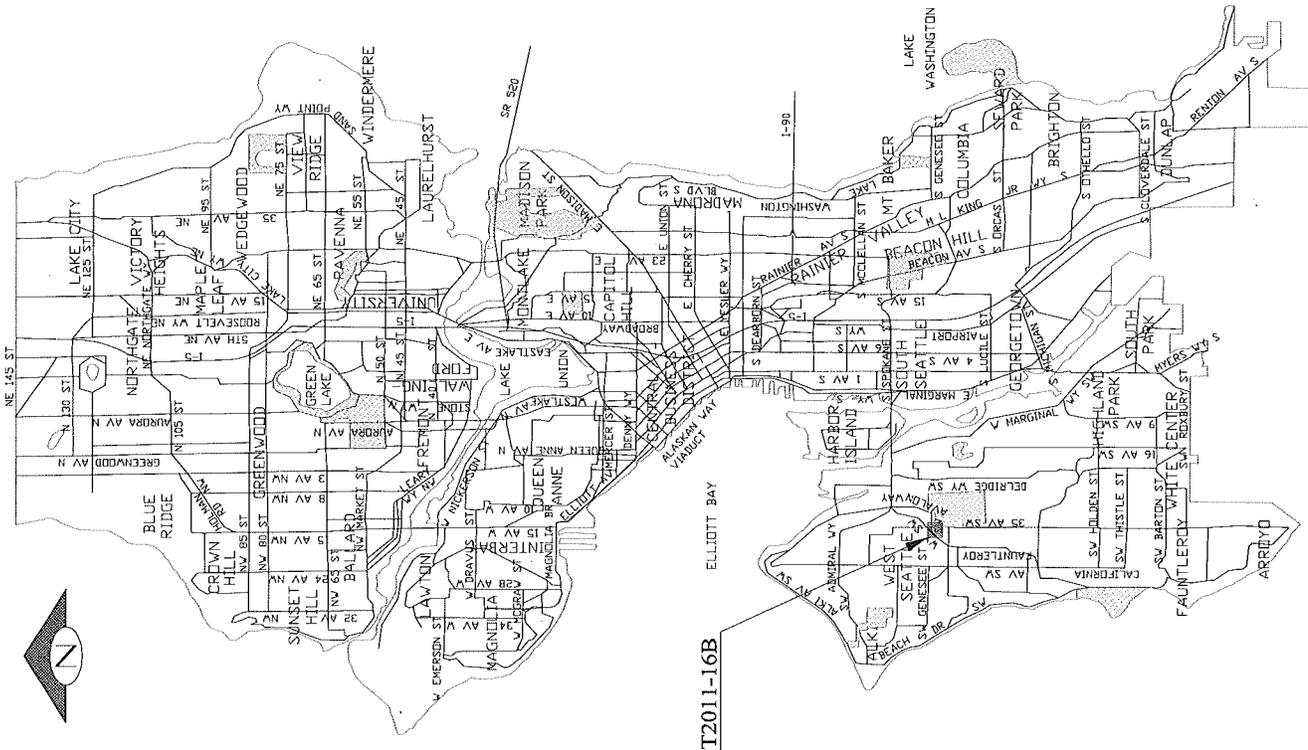




T2011-16B
 SCALE: 1" = 100'

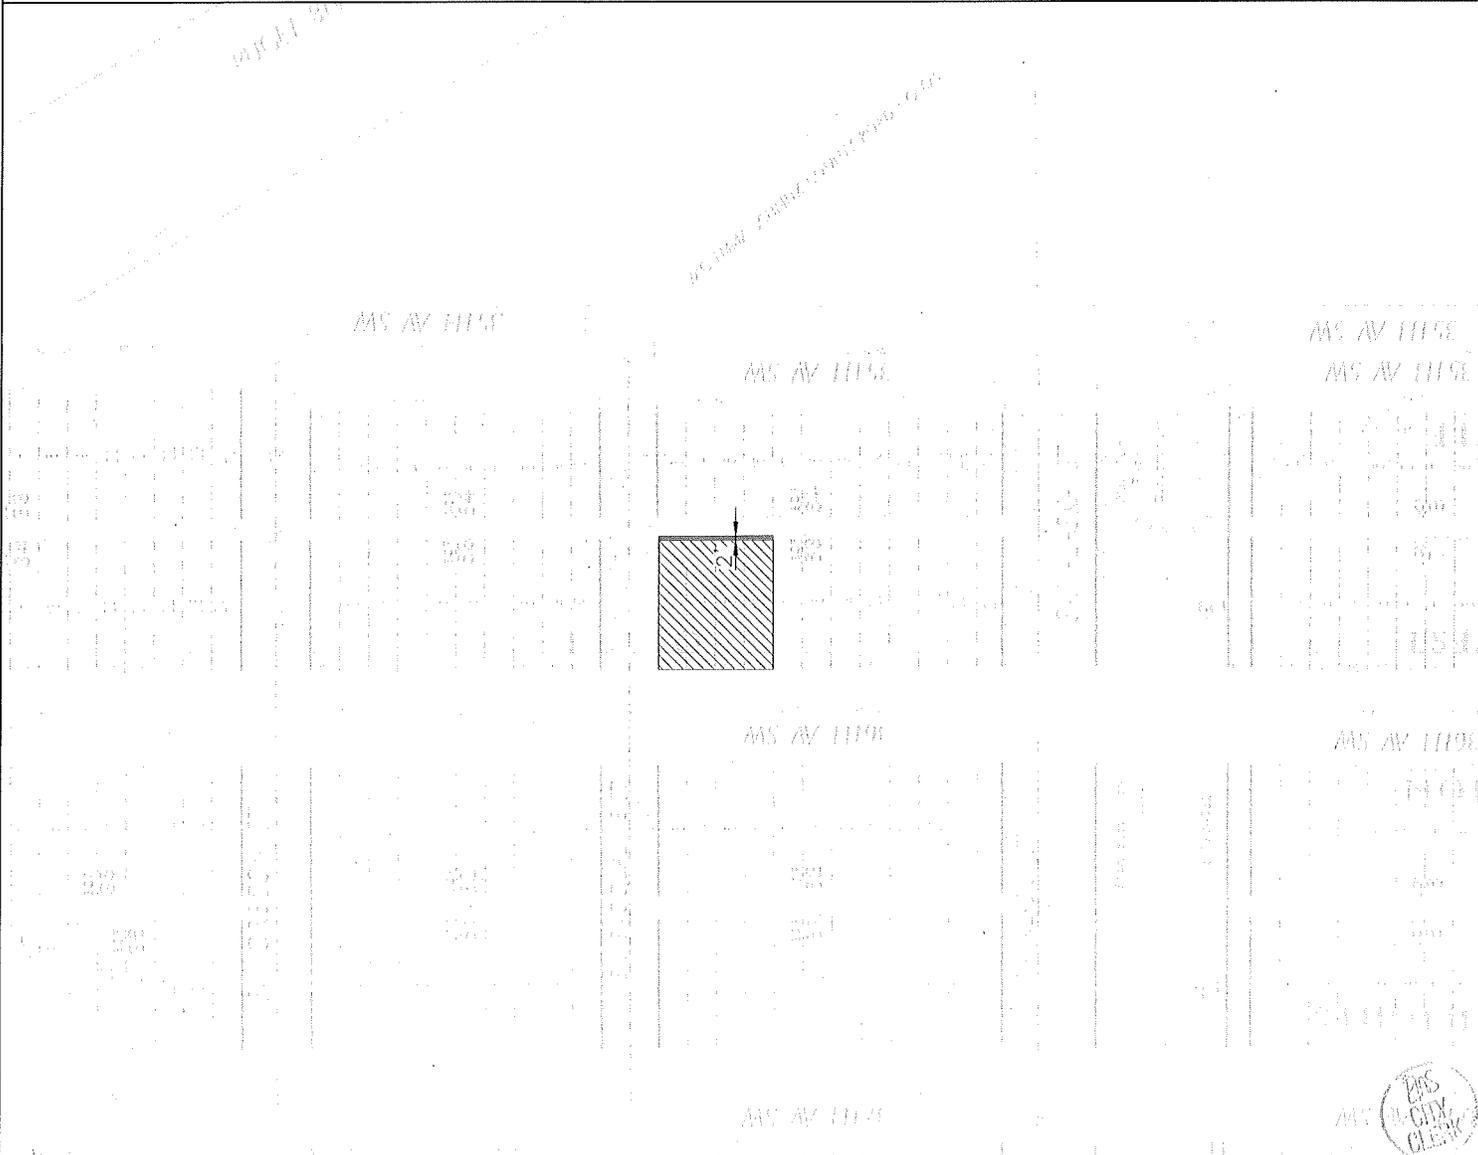

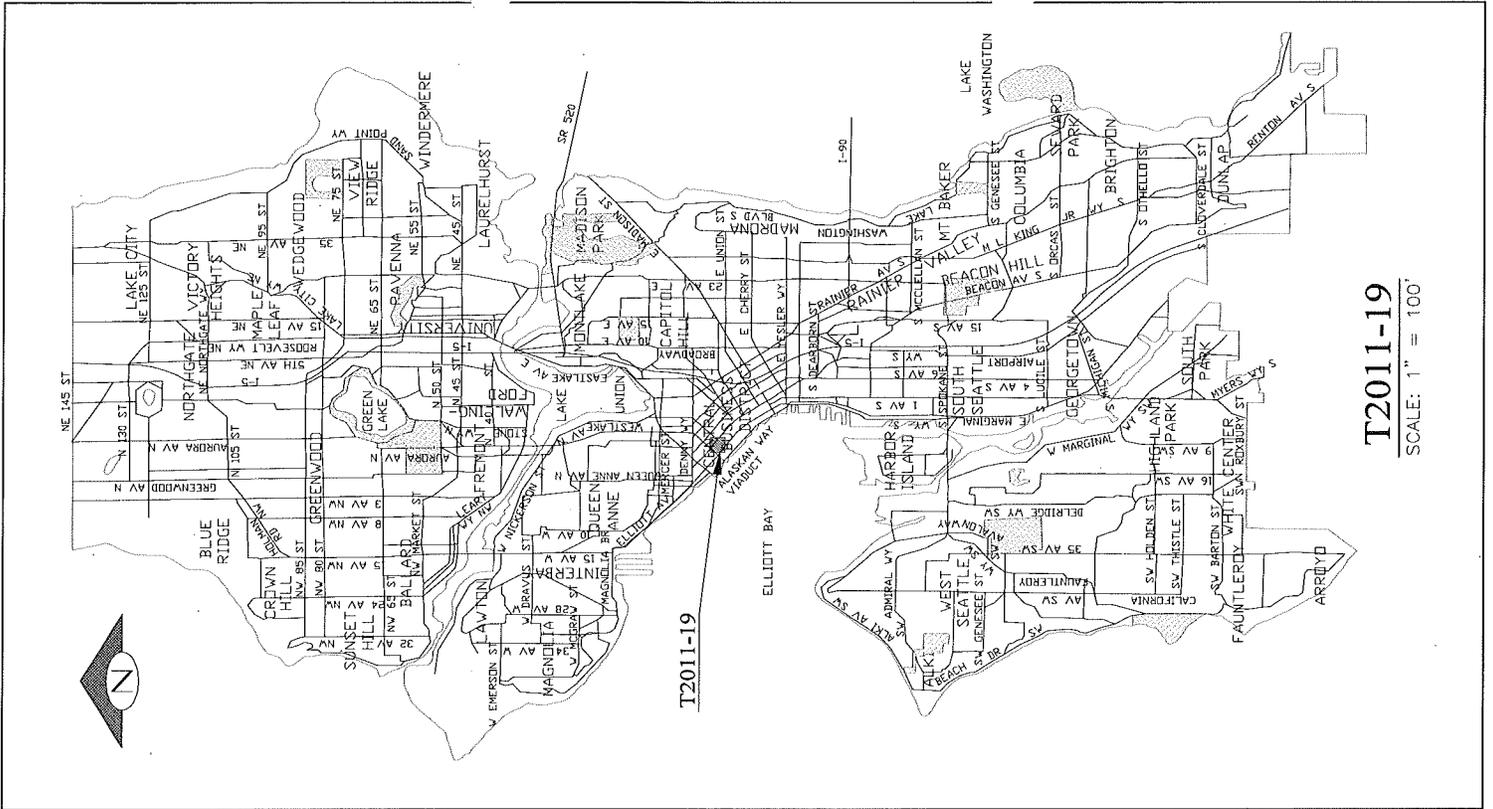

T2011-19
SCALE: 1" = 100'

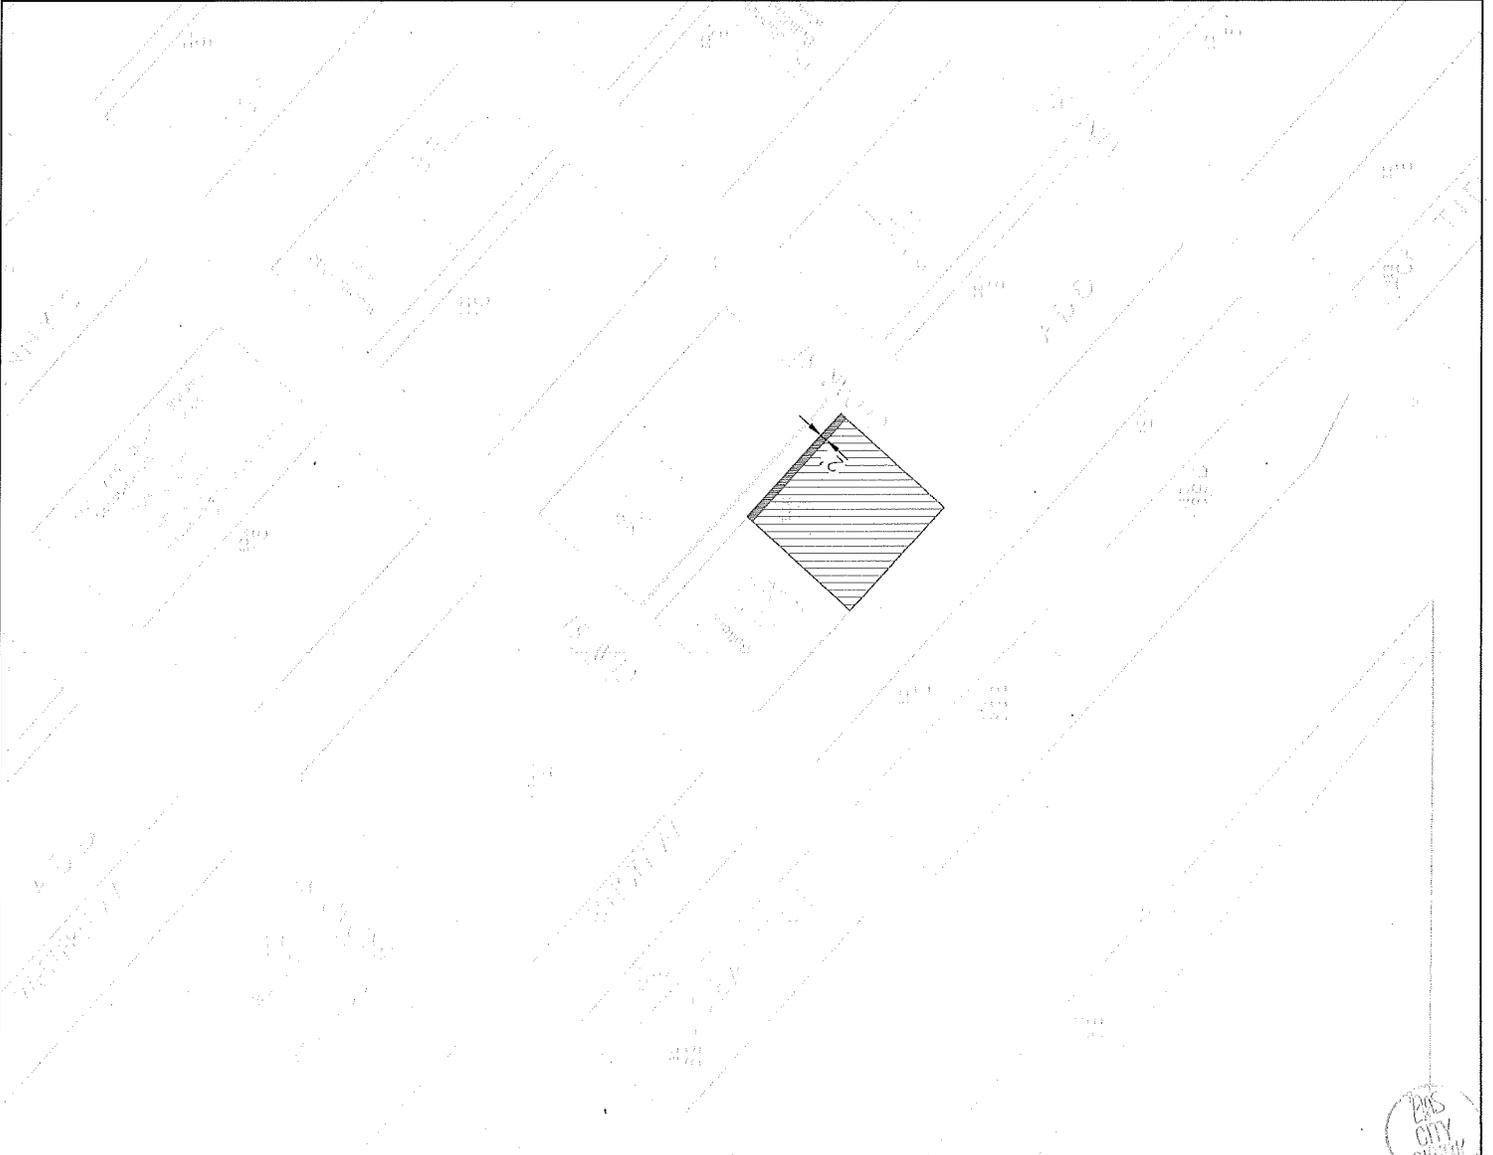

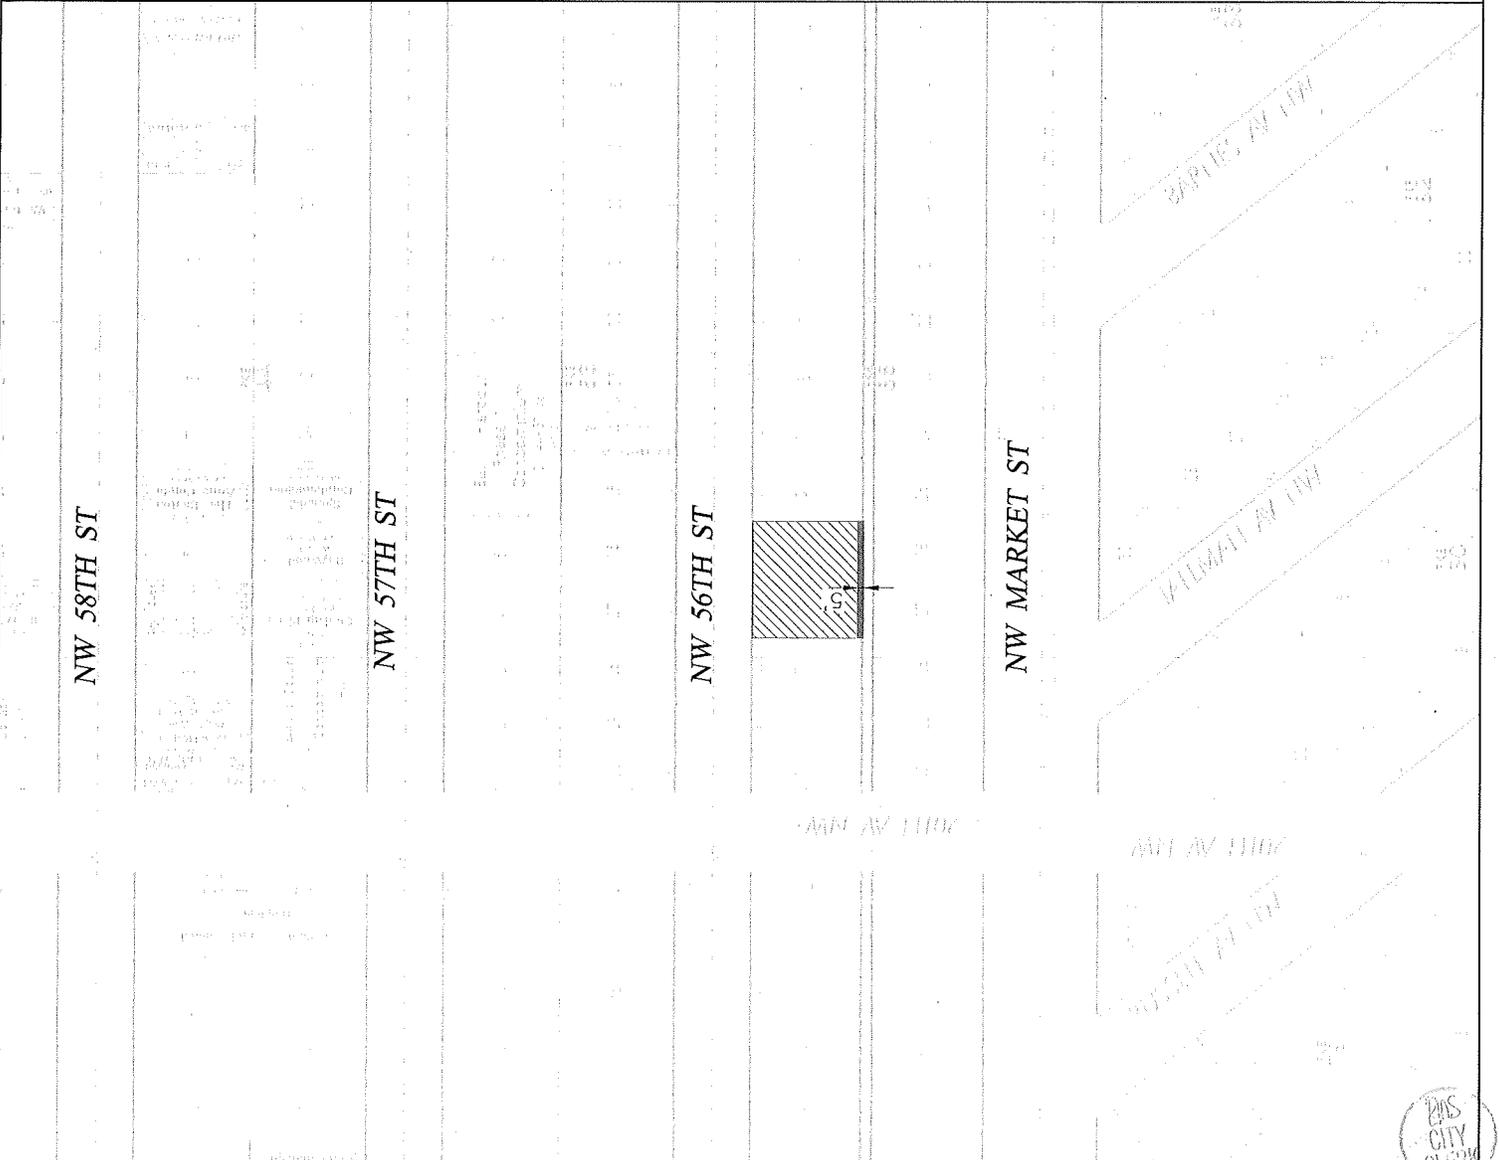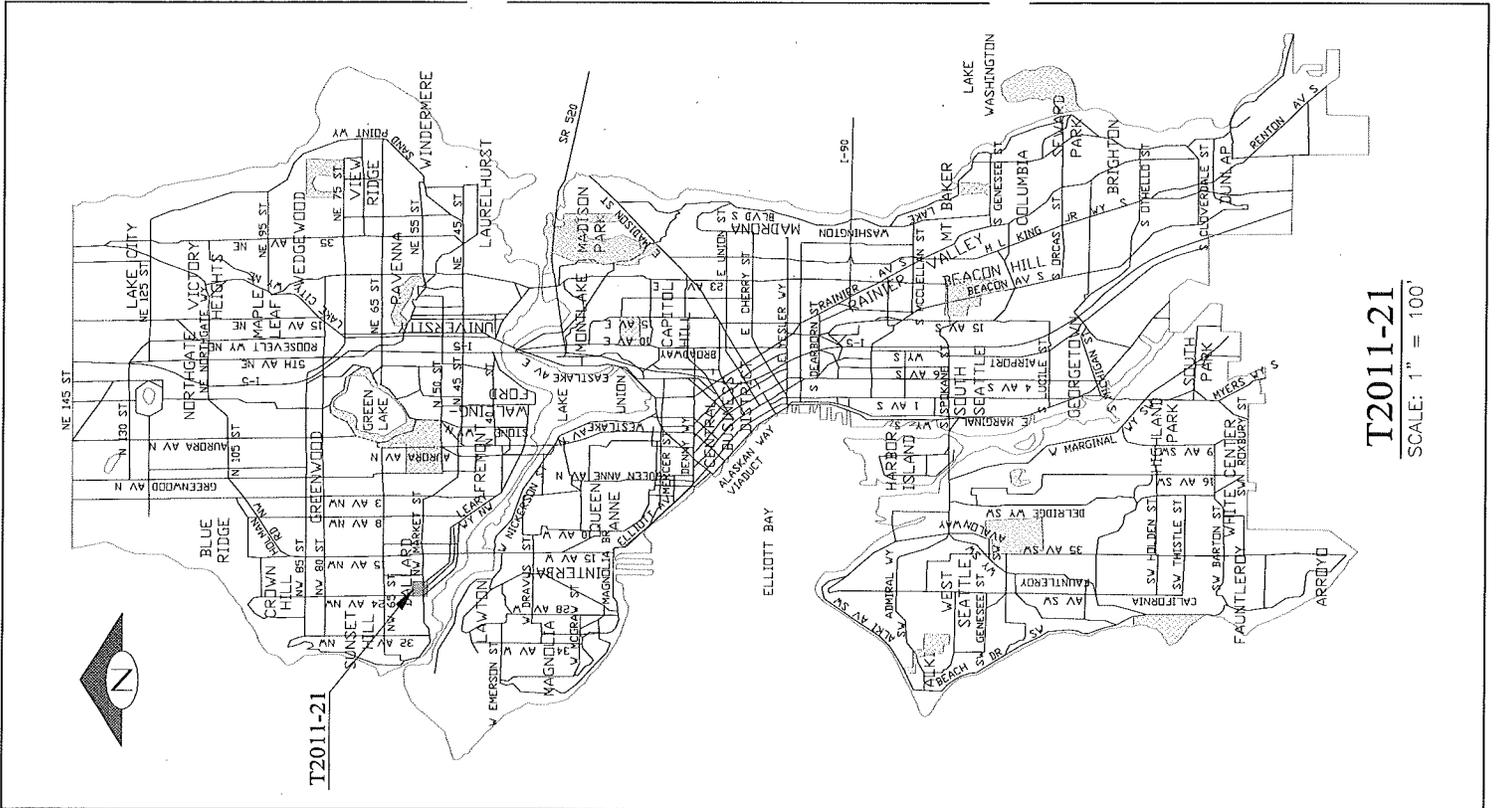



City of Seattle
Office of the Mayor

February 19, 2013

Honorable Sally J. Clark
President
Seattle City Council
City Hall, 2nd Floor

Dear Council President Clark:

I am pleased to transmit the attached proposed Council Bill that accepts twenty deeds for street or alley purposes, and places them under the jurisdiction of the Seattle Department of Transportation. The deeds are for properties transferred to the City for street or alley purposes as a result of conditions imposed on private development projects. The Council Bill also ratifies and confirms any actions taken by the City prior to the effective date of this legislation that are consistent with accepting the deeds.

Article IV, Section 14, of the Seattle City Charter requires that the City Council accept by ordinance all deeds conveying property rights to the City of Seattle. The Seattle Department of Transportation processes deeds acquired from developers for right-of-way purposes, and submits them for the City Council to accept by ordinance in batches of approximately twenty per ordinance.

Thank you for your consideration of this legislation. Should you have questions, please contact Larry Huggins at 684-5001.

Sincerely,

Michael McGinn
Mayor of Seattle

cc: Honorable Members of the Seattle City Council



STATE OF WASHINGTON -- KING COUNTY

--ss.

296304
CITY OF SEATTLE, CLERKS OFFICE

No. 124140,141,142,143,144

Affidavit of Publication

The undersigned, on oath states that he is an authorized representative of The Daily Journal of Commerce, a daily newspaper, which newspaper is a legal newspaper of general circulation and it is now and has been for more than six months prior to the date of publication hereinafter referred to, published in the English language continuously as a daily newspaper in Seattle, King County, Washington, and it is now and during all of said time was printed in an office maintained at the aforesaid place of publication of this newspaper. The Daily Journal of Commerce was on the 12th day of June, 1941, approved as a legal newspaper by the Superior Court of King County.

The notice in the exact form annexed, was published in regular issues of The Daily Journal of Commerce, which was regularly distributed to its subscribers during the below stated period. The annexed notice, a

CT; TITLE ONLY ORDINANCE


was published on

04/11/13


The amount of the fee charged for the foregoing publication is the sum of \$156.75 which amount has been paid in full.



Affidavit of Publication

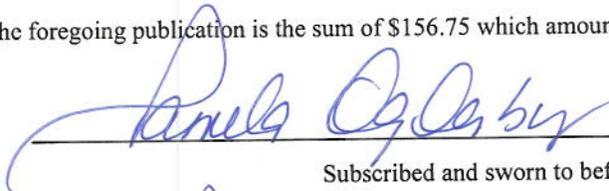
Subscribed and sworn to before me on

04/11/2013

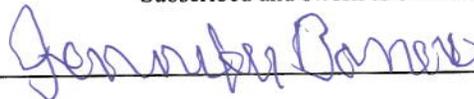

Notary public for the State of Washington,
residing in Seattle

State of Washington, King County

City of Seattle

Title Only Ordinances

The full text of the following legislation, passed by the City Council on March 18, 2013, and published below by title only, will be mailed upon request, or can be accessed at <http://clerk.seattle.gov>. For information on upcoming meetings of the Seattle City

Council, please visit <http://www.seattle.gov/council/calendar>.

Contact: Office of the City Clerk at (206) 684-8344.

ORDINANCE NO. 124140

AN ORDINANCE relating to the City Light Department ("City Light"), declaring certain real property rights surplus and no longer required for providing public utility service or other municipal purpose; authorizing the Superintendent of City Light to execute a Real Property Exchange Agreement between the City of Seattle and Sierra Pacific Industries, Inc. (SPI) for the conveyance of said surplus property and a cash equalization payment of \$208,000 in exchange for the conveyance of SPI-owned land to the City in the South Fork of the Nooksack River watershed, Skagit County, Washington for wildlife habitat purposes; authorizing the Superintendent of City Light or his designee to execute Bargain and Sale Deeds for the properties conveyed by the City and accept a Bargain Sale Deed for the lands conveyed to the City; and placing said lands under the jurisdiction of City Light.

ORDINANCE NO. 124141

AN ORDINANCE accepting deeds for street or alley purposes; laying off, opening, widening, extending, and establishing portions of the following rights-of-way: the alley in Block 72, Gilman Park; the alley in Block 26, Woodlawn Addition to Green Lake; the alley in Block 11, D. T. Denny's Water Front Addition to the City of Seattle; the alley in Block 4, University Heights; the alley in Block 17, Heirs of Sara A. Bell's 2nd Addition to the City of Seattle; the alley in Block 18, Hill Tract Addition to the City of Seattle; the alley in Block 6, Plat of Replat of North Trunk Road Addition to the City of Seattle; the alley in Block 33, D.T. Denny's Home Addition to the City of Seattle; the alley in Block 55, Terry's First Addition to the Town of Seattle; the alley in Block 22, Hill Tract Addition to the City of Seattle; the alley in Block 4, Eastern Addition to the Town of Seattle; West Barrett Street abutting Block 20, Gilman's Addition to the City of Seattle; the alley in Block 20, Gilman's Addition to the City of Seattle; the alley in Block 11, Fairview Homestead Association for the Benefit of Mechanics and Laborers; Southwest Snoqualmie Street abutting Block 63, The Boston Co's Plat of West Seattle; the alley in Block 63, The Boston Co's Plat of West Seattle; the alley in Block 11, Bell & Denny's Addition to the City of Seattle; the alley in Block 56, Gilman Park; the alley in Block 3, Elbert Place Addition to the City of Seattle; placing the real property conveyed by said deeds under the jurisdiction of the Seattle Department of Transportation; and ratifying and confirming certain prior acts.

ORDINANCE NO. 124142

AN ORDINANCE relating to the City of Seattle's use of surveillance equipment; requiring City departments to obtain City Council approval prior to acquiring certain surveillance equipment; requiring departments to propose protocols related to proper use and deployment of certain surveillance equipment for Council review, requiring departments to adopt written protocols that address data retention, storage and access of any data obtained through the use of certain surveillance equipment, and establishing a new Chapter 14.18 in the Seattle Municipal Code.

ORDINANCE NO. 124143

AN ORDINANCE relating to the Traffic Code; amending section 11.23.160 of the Seattle Municipal Code to increase the number of free-floating car share permits authorized annually and ratifying and confirming certain prior acts.

ORDINANCE NO. 124144

AN ORDINANCE appropriating money to pay certain audited claims and ordering the payment thereof.

Date of publication in the Seattle Daily Journal of Commerce, April 11, 2013.

4/11(296304)