

Ordinance No. 75619

AN ORDINANCE accepting a deed from
Sven E. Edbom and wife, for a
portion of vacated 33rd Avenue
West, (vicinity of Block 12,
Lawton Park Addition) for a
right of way for a public pedes-
trian way and viaduct.

12/11/46 Pass

Council Bill No. 66900

INTRODUCED: DEC 9 - 1946	BY: <i>Streets & S</i>
REFERRED: DEC 9 - 1946	TO: STREETS & SEWERS
REFERRED:	
REPORTED: DEC 16 1946	VETO:
SECOND READING: DEC 16 1946	PUBLISHED:
THIRD READING: DEC 16 1946	VETO SUSTAINED:
SIGNED: DEC 16 1946	PASSED OVER VETO:
PRESENTED TO MAYOR: DEC 17 1946	APPROVED: DEC 18 1946
FILED: DEC 18 1946	PUBLISHED: DEC 20 1946
ENGROSSED:	BY: <i>m. n. ✓</i>
VOL. <i>P-2</i> PAGE <i>364</i>	
COMPARED BY:	

AND

MCG

com

CRS:MM
11-13-46

ORDINANCE NO. 75619

AN ORDINANCE accepting a deed from Sven E. Edbom and wife, for a portion of vacated 33rd Avenue West, (vicinity of Block 12, Lawton Park Addition) for a right of way for a public pedestrian way and viaduct.

BE IT ORDAINED BY THE CITY OF SEATTLE AS FOLLOWS:

Section 1. That the deed executed by Sven E. Edbom and Ethel Edbom, his wife, on October 7, 1946, conveying to the City of Seattle,

The east 10 feet of the west one-half of vacated 33rd Avenue West lying north of the Great Northern Railway Co's right-of-way and south of the production west of the north line of Lot 7, Block 12, Lawton Park Addition to the City of Seattle, as recorded in Volume 12, at page 56, Plats of King County, Washington.

be and the same is hereby accepted for a right-of-way for a public pedestrian way and viaduct.

(To be used for all Ordinances except Emergency.)

Section 2. This ordinance shall take effect and be in force thirty days from and after its passage and approval, if approved by the Mayor; otherwise it shall take effect at the time it shall become a law under the provisions of the city charter.

Passed the City Council the 16 day of December, 1946,
and signed by me in open session in authentication of its passage this 16 day of
December, 1946.

M. B. Mitchell
President.....of the City Council.

Approved by me this 18 day of December, 1946

M. H. Davis

Filed by me this 18 day of December, 1946 Mayor.

H. O. Thomas
Attest:.....
City Comptroller and Ex-Officio City Clerk.

By C. E. Seaman
Deputy Clerk.

(SEAL)

Published.....DEC 20 1946

.....
City Comptroller and Ex-Officio City Clerk.

By.....
Deputy Clerk.

DEPARTMENT OF PUBLIC WORKS OF
THE CITY OF SEATTLE

OFFICE OF CITY ENGINEER

C. L. WARTELLE, CITY ENGINEER

December 9, 1946.

IN RE:

Honorable City Council of
The City of Seattle,
Seattle, Washington.

Gentlemen:

The attached Council bill proposes the acceptance of a deed executed by Sven E. Edbom and Ethel Edbom, his wife, on October 7, 1946, conveying to the City of Seattle a 10 foot strip of land in the west one-half of vacated 33rd Avenue West, extending northerly from the Great Northern Railroad Company right-of-way.

This is a portion of the right-of-way needed by the Great Northern for the reconstruction of a public foot bridge over their tracks at that point. Negotiations for the remaining strip necessary, lying in the east one-half of said vacated 33rd Avenue West, have so far been unsuccessful.

It is respectfully recommended however, that we accept that which has been secured. The property offered for dedication is free and clear.

Yours very truly,


C. L. WARTELLE,
City Engineer.

✓
CRS:MM

E. J. H.
attach.

December 9, 1946.

Honorable City Council of
The City of Seattle,
Seattle, Washington.

Gentlemen:

The attached Council bill proposes the acceptance of a deed executed by Sven E. Edhom and Ethel Edhom, his wife, on October 7, 1946, conveying to the City of Seattle a 10 foot strip of land in the west one-half of vacated 33rd Avenue West, extending northerly from the Great Northern Railroad Company right-of-way.

This is a portion of the right-of-way needed by the Great Northern for the reconstruction of a public foot bridge over their tracks at that point. Negotiations for the remaining strip necessary, lying in the east one-half of said vacated 33rd Avenue West, have so far been unsuccessful.

It is respectfully recommended however, that we accept that which has been secured. The property offered for dedication is free and clear.

Yours very truly,



C. L. WARTELLE,
City Engineer.

CRS:MM


Atch.

75619

35 mm

Map

Start
12-4-11

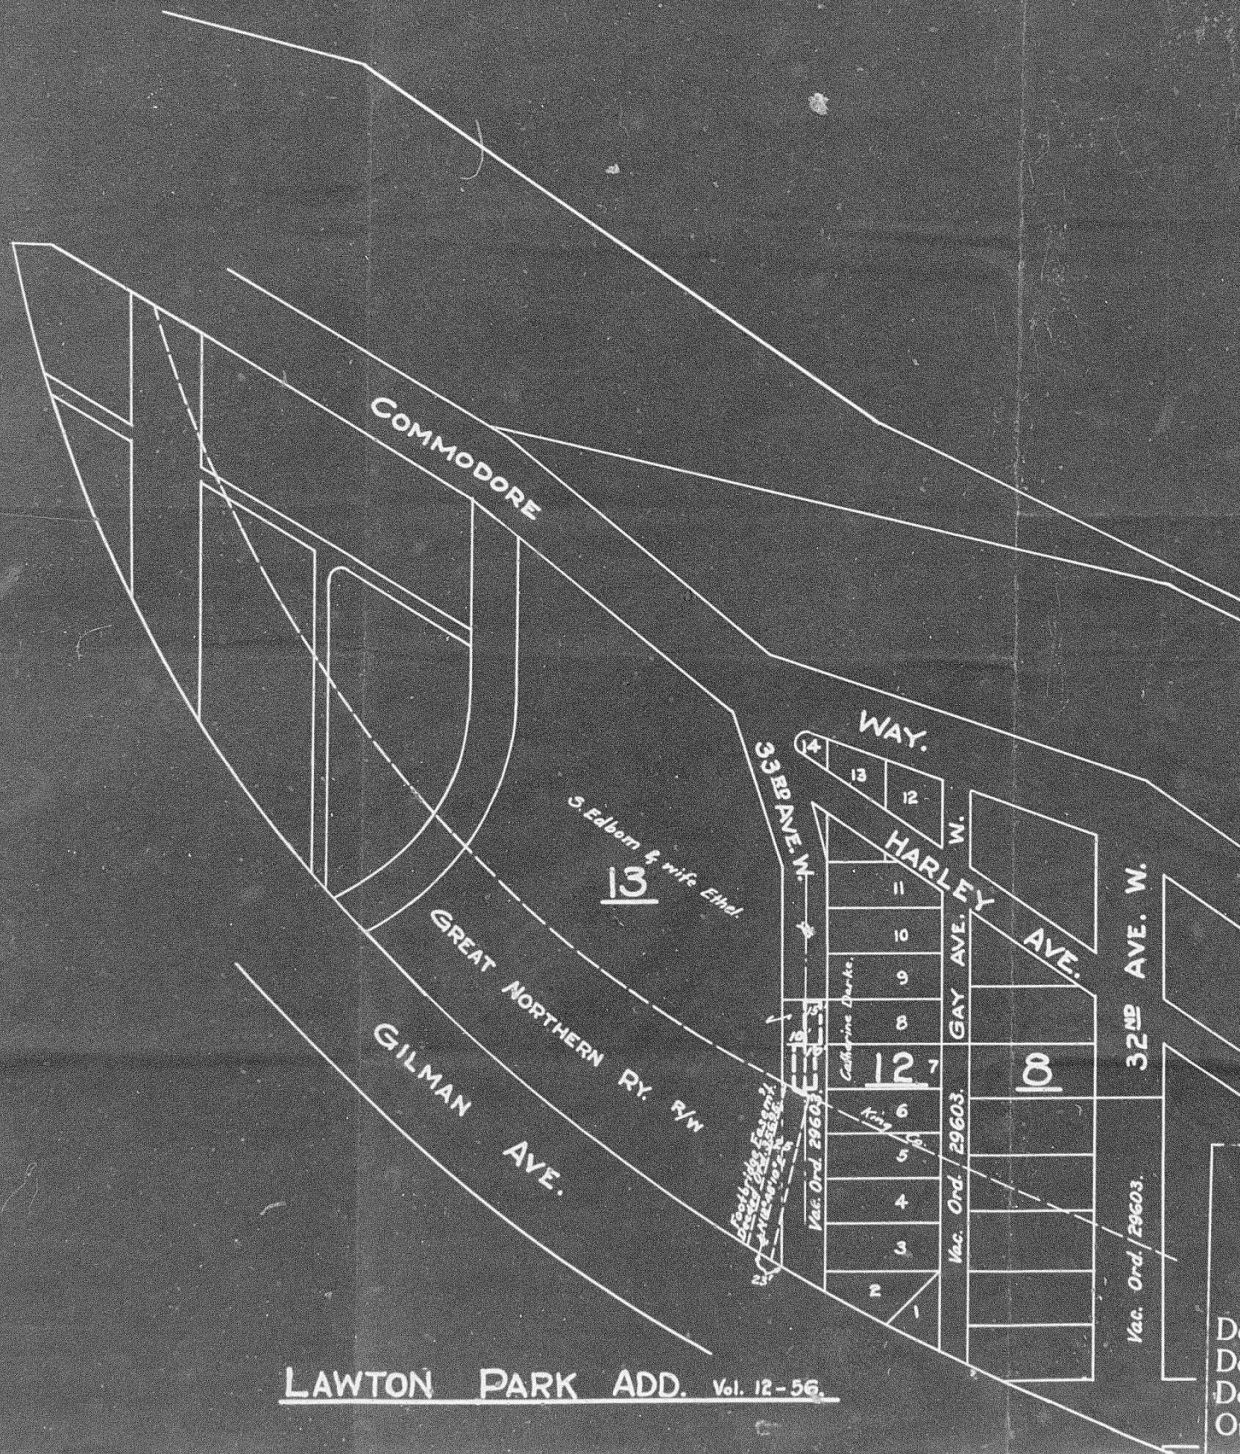

LAWTON PARK ADD. Vol. 12-56.

Map Showing
Property Acquired by Deed for
a Public Pedestrian Way and
Viaduct.
Scale: 1" = 100'
Deed Prepared _____
Deed Returned _____
Deed Accepted by Ord. No. _____
Ordinance Book No. _____