

C. A. # 79638  
Ord 58178

Resolution No. 17993

A RESOLUTION initiating a proceeding for the vacation of portion of 13th Avenue South and certain other streets, avenues and alleys, pursuant to Chapter 156, Laws of 1957, and providing for a hearing thereon.

*grant hereby to agreement*  
Files 235101 and 236000.  
*4/11/59*  
*revised 13th Ave for new report*  
*(superseding Res 17911)*  
*3/3/59 - draft - 5th hearing*  
*4-7-59*

APR 6 1959

DEC 15 1958	Streets & Sewers
DEC 15 1958	Streets & Sewers
MAR 9 1959	
MAR 9 1959	MAR 9 1959
MAR 9 1959	
MAR 13 1959	

RESOLUTION NO. 17993

A RESOLUTION initiating a proceeding for the vacation of portion of 13th Avenue South and certain other streets, avenues and alleys, pursuant to Chapter 156, Laws of 1957, and providing for a hearing thereon.

BE IT RESOLVED BY THE CITY COUNCIL OF THE CITY OF SEATTLE:

That a proceeding for the vacation of portion of 13th Avenue South and certain other streets, avenues and alleys, described as follows:

- 13th AVENUE SOUTH from the northwesterly line of Greely Street to the south line of Hardy Street; also
- 14th AVENUE SOUTH from the northwesterly line of Greely Street to the south line of Hardy Street, and from the production east of the north line of Hardy Street to the following described line: Beginning at the intersection of the west line of 14th Avenue South with the southeasterly line of Albro Place; thence northeasterly along said southeasterly line and same produced to the production northwesterly of the southwesterly line of Stanley Avenue; thence southeasterly along said produced line to the north line of Lot 41, Block 9, Queen Addition; also
- GREELY STREET from the west line of 15th Avenue South to the west line of Queen Addition Supplemental; also
- ELIZABETH STREET from the west line of 13th Avenue South to the production north of the west line of Lot 6, Block 2, Elizabeth Addition; also
- EDDY STREET from the west line of 13th Avenue South to the southeasterly line of Albro Place; also
- THE ALLEY AS PLATTED ADJOINING BLOCK 2, QUEEN ADDITION, and BLOCK 3, QUEEN ADDITION SUPPLEMENTAL, being a continuous alley between 13th Avenue South and Ellis Avenue from Greely Street to Hardy Street; also
- THE ALLEY IN THAT PORTION OF BLOCK 6, QUEEN ADDITION, lying southerly of Albro Place, being the alley between 13th Avenue South and 14th Avenue South from Hardy Street to Albro Place; also
- THE ALLEY IN BLOCK 10, QUEEN ADDITION SUPPLEMENTAL, and IN THAT PORTION OF BLOCK 9, QUEEN ADDITION, lying south of Hardy Street being the alley between 14th Avenue South and 15th Avenue South from Greely Street to Hardy Street; also
- THE ALLEY IN BLOCK 4, QUEEN ADDITION SUPPLEMENTAL and BLOCK 5, QUEEN ADDITION, being the alley between 13th Avenue South and 14th Avenue South from Greely Street to Hardy Street;


OR, in the alternative to vacate any part of said streets and alleys so particularly described;

Reserving to the City of Seattle the right to reconstruct, maintain and operate any existing overhead or underground utilities over and across said property until such time as the beneficiaries of said vacation arrange with the owner or owners thereof for their removal; and further reserving to the City of Seattle the right to make all necessary slopes for cuts or fills upon the above described property in the reasonable original grading of any street or alley abutting upon said property after said vacation;

is hereby initiated pursuant to Chapter 156, Laws of 1957, and that Tuesday, the 7th day of April, 1959, at the hour of 2:00 o'clock P. M., in the City Council Chambers in the County City Building, Seattle, King County, Washington, is hereby fixed as the time and place when a hearing before the Streets and Sewers Committee of the City Council upon said proposed vacation so initiated will be held and the City Clerk is directed to give twenty (20) days' notice of such hearing by posting in the manner provided by law. A map, indicating the portion of the streets and alleys heretofore described, shall be affixed to and become a part of the notice required by law to be posted in a conspicuous place on the streets and alleys sought to be vacated.

BE IT FURTHER RESOLVED that at least fifteen (15) days before the date fixed for such hearing, the City Engineer shall give notice by mail of the time, place and purpose of such hearing to the owners or reputed owners of all lots, tracts, or parcels of land or other property abutting upon the portion of said streets and alleys sought to be vacated, as shown on the rolls of the County Treasurer, directed to the address thereon shown.

ADOPTED by the City Council the 9th day of March, 1959, and signed by me in open session in authentication of its adoption this 9th day of March, 1959.

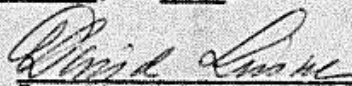  
\_\_\_\_\_  
President of the City Council

Filed by me this 9 day of March, 1959.

  
\_\_\_\_\_  
City Comptroller and City Clerk

By M. G. Perrine  
\_\_\_\_\_  
Deputy Clerk

STATE OF WASHINGTON }  
COUNTY OF KING } ss.  
CITY OF SEATTLE }

John F. Fenton

....., being first duly sworn on oath deposes and says that he is and during all the time hereinafter mentioned has been a citizen of the United States and a resident of the City of Seattle, Washington, above the age of twenty-one years, not interested in the vacation of the property herein mentioned or any part thereof; that during all the times herein mentioned affiant was and still is the duly appointed and qualified Deputy Comptroller, and Deputy Clerk of the City of Seattle; that on the 13<sup>th</sup> day of March, 1959, pursuant to Resolution of the City Council of the City of Seattle, and by direction of the City Clerk of said City, affiant posted and set up in three of the most conspicuous places in said City of Seattle, a written notice signed by the City Clerk of said City, a duplicate and counterpart of which notice is attached to this affidavit and made a part thereof and on the same 13<sup>th</sup> day of March, 1959, affiant posted and set up a like notice in a conspicuous place on Portion of 13th Avenue South and certain other streets, avenues and alleys. (More fully set forth in Resolution No. 17993) sought to be vacated, described in said notice, which said notice so posted up in each and every of said places, contained a statement that a petition had been filed to vacate Portion of 13th Avenue South and certain other streets, avenues and alleys. (More fully set forth in Resolution No. 17993)

.....  
described in said notice, together with the statement of the time and place fixed for the hearing of said petition; all of which more fully appears by the duplicate of said notice hereto attached and made a part of this affidavit.

Affiant further says that the said places in the City of Seattle at which said notice was so posted and set up are the following ones, in a conspicuous place in the entrance of the Public Safety Building; one in a conspicuous place in the corridor of the County and City Building in said City and one in a conspicuous place at the Pike Place Public Market in the City of Seattle, last named being the most conspicuous places in said City of Seattle, and in a conspicuous place on said property sought to be vacated in the City of Seattle described in said notice.

John F. Fenton

Subscribed and sworn to before me this 13<sup>th</sup> day of March, 1959.

John B. Fellum  
Notary Public in and for the State of Washington,  
residing in Seattle.



THE CITY OF SEATTLE  
OFFICE OF COMPTROLLER AND CITY CLERK

\*\*\*\*\*

NOTICE OF HEARING ON PROCEEDING TO VACATE

—o—

To vacate portion of 13th Avenue South and certain other streets, avenues and alleys.

NOTICE IS HEREBY GIVEN That in accordance with provisions of Chapter 156, Laws of 1957, The City Council of the City of Seattle has initiated proceedings for the vacation of:


13th AVENUE SOUTH from the northwesterly line of Greely Street to the south line of Hardy Street; also  
14th AVENUE SOUTH from the northwesterly line of Greely Street to the south line of Hardy Street, and from the production east of the north line of Hardy Street to the following described line: Beginning at the intersection of the west line of 14th Avenue South with the southeasterly line of Albro Place; thence north-easterly along said southeasterly line and same produced to the production northwesterly of the southwesterly line of Stanley Avenue, thence southeasterly along said produced line to the north line of Lot 41, Block 9, Queen Addition; also  
GREELY STREET from the west line of 15th Avenue South to the west line of Queen Addition Supplemental; also  
ELIZABETH STREET from the west line of 13th Avenue South to the production north of the west line of Lot 6, Block 2, Elizabeth Addition; also  
EDDY STREET from the west line of 13th Avenue South to the south-easterly line of Albro Place; also  
THE ALLEY AS PLATTED ADJOINING BLOCK 2, QUEEN ADDITION, and BLOCK 3, QUEEN ADDITION SUPPLEMENTAL, being a continuous alley between 13th Avenue South and Ellis Avenue from Greely Street to Hardy Street; also  
THE ALLEY IN THAT PORTION OF BLOCK 6, QUEEN ADDITION, lying southerly of Albro Place, being the alley between 13th Avenue South and 14th Avenue South from Hardy Street to Albro Place; also  
THE ALLEY IN BLOCK 10, QUEEN ADDITION SUPPLEMENTAL, and IN THAT PORTION OF BLOCK 9, QUEEN ADDITION, lying south of Hardy Street being the alley between 14th Avenue South and 15th Avenue South from Greely Street to Hardy Street; also  
THE ALLEY IN BLOCK 4, QUEEN ADDITION SUPPLEMENTAL and BLOCK 5, QUEEN ADDITION, being the alley between 13th Avenue South and 14th Avenue South from Greely Street to Hardy Street;

OR, in the alternative to vacate any part of said streets and alleys so particularly described;

Reserving to the City of Seattle the right to reconstruct, maintain and operate any existing overhead or underground utilities over and across said property until such time as the beneficiaries of said vacation arrange with the owner or owners thereof for their removal; and further reserving to the City of Seattle the right to make all necessary slopes for cuts or fills upon the above described property in the reasonable original grading of any street or alley abutting upon said property after said vacation;

NOTICE IS HEREBY GIVEN That, pursuant to Resolution No. 17993, of the City Council of said City, fixing Tuesday, April 7, 1959, as date of hearing on said proceeding, the Streets and Sewers Committee of the City Council will hold a hearing on said proceeding in the Council Chambers of the County-City Building in the City of Seattle on Tuesday, April 7, 1959, at two o'clock p. m.

  
COMPTROLLER AND CITY CLERK  
CITY OF SEATTLE

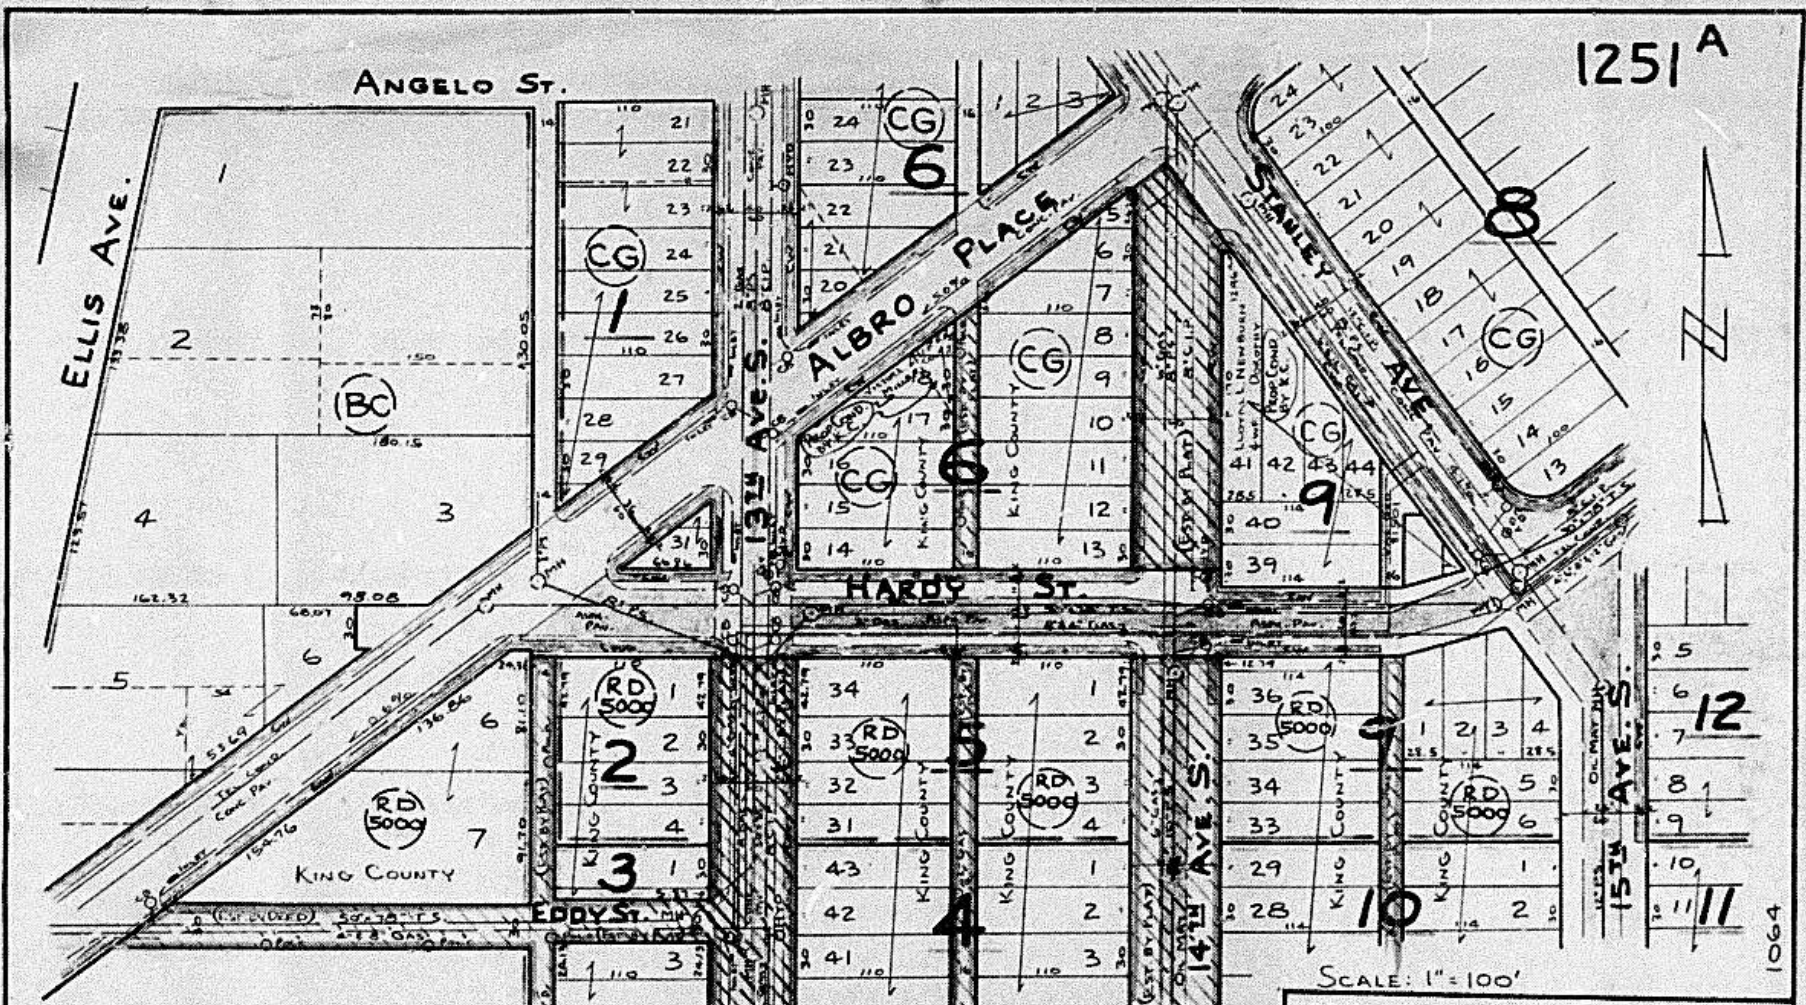

HORTON'S 1<sup>ST</sup> SUBDIV. OF GEORGETOWN VOL. 9-34

QUEEN ADD. VOL. 8-74

QUEEN ADD. SUPPL. VOL. 10-29

TOTAL AREA TO BE VACATED - 224,997 sq.

NE 29-24-4

SCALE: 1" = 100'

**MAP OF PROPERTY COVERED BY**

RESOLUTION NO. 17993

VACATION PETITION NO. \_\_\_\_\_

VALID SIGNATURES SHOWN \_\_\_\_\_

INVALID SIGNATURES SHOWN \_\_\_\_\_

PETITION DENIED \_\_\_\_\_ ON FILE \_\_\_\_\_


VACATED BY ORDINANCE NO. \_\_\_\_\_

MISCELLANEOUS ORDINANCES VOL. \_\_\_\_\_

UTILITY RIGHTS \_\_\_\_\_

MADE BY BGA CHECKED BY *del* DATE 1-8-59

1064

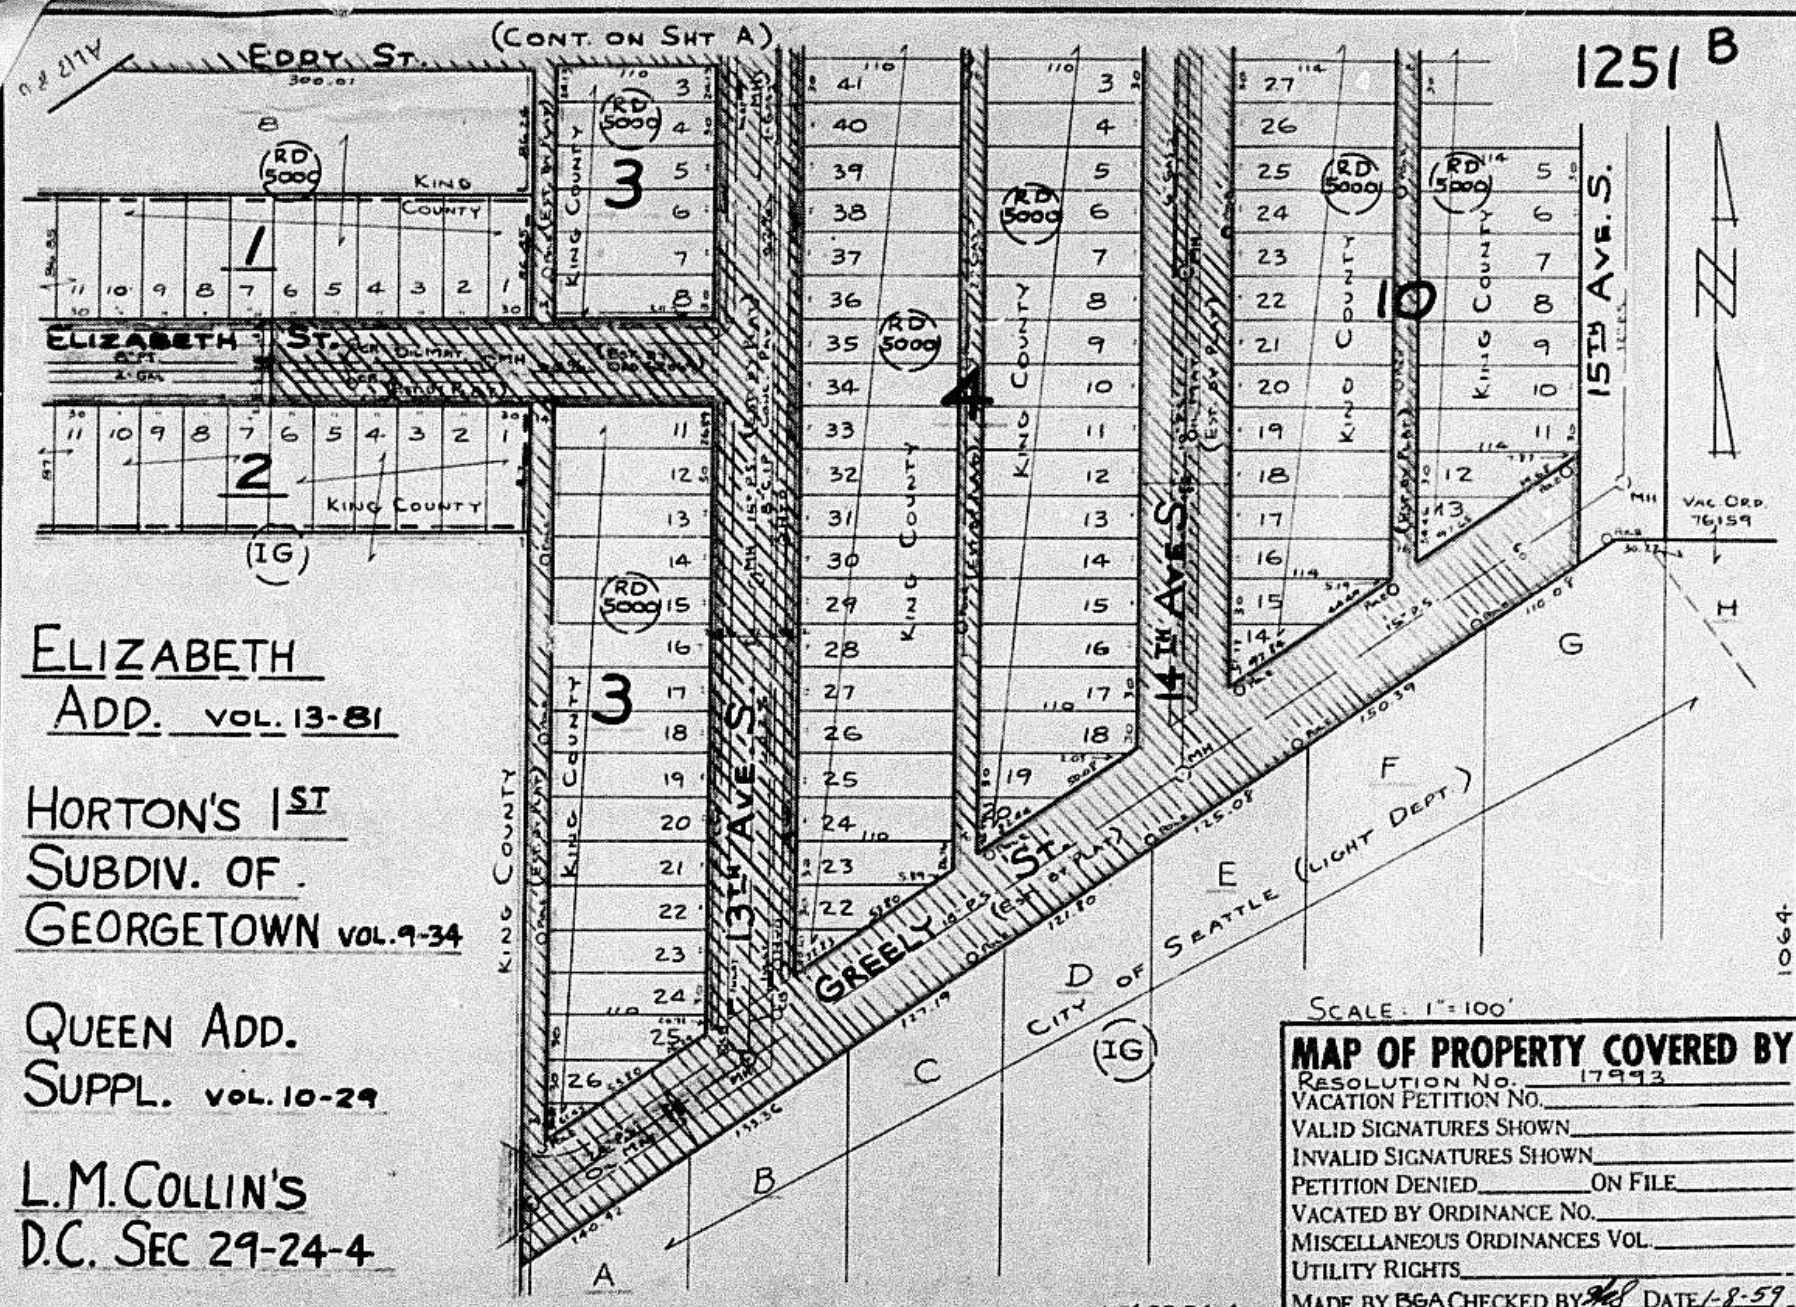

ELIZABETH  
ADD. VOL. 13-81  
HORTON'S 1<sup>ST</sup>  
SUBDIV. OF  
GEORGETOWN VOL. 9-34  
QUEEN ADD.  
SUPPL. VOL. 10-29  
L.M. COLLIN'S  
D.C. SEC 29-24-4

SCALE: 1" = 100'  
**MAP OF PROPERTY COVERED BY**  
 RESOLUTION No. 17993  
 VACATION PETITION No. \_\_\_\_\_  
 VALID SIGNATURES SHOWN \_\_\_\_\_  
 INVALID SIGNATURES SHOWN \_\_\_\_\_  
 PETITION DENIED \_\_\_\_\_ ON FILE \_\_\_\_\_  
 VACATED BY ORDINANCE No. \_\_\_\_\_  
 MISCELLANEOUS ORDINANCES VOL. \_\_\_\_\_  
 UTILITY RIGHTS \_\_\_\_\_  
 MADE BY BGA CHECKED BY *[Signature]* DATE 1-8-59

NE 29-24-4

1064

CERTIFICATE OF MAILING NOTICES OF HEARING  
ON PROPOSED STREET VACATION

THIS IS TO CERTIFY that the undersigned has given notice of the date of hearing on the proposed vacation of 13th AVENUE SOUTH, et al, under Resolution No. 17993, as required by Chapter 156, Session Laws of Washington, 1957, by mailing to the owners, or reputed owners, of all lots, tracts or parcels of land or other property abutting upon that portion of said streets and alley sought to be vacated and to all other property within the limits prescribed by Resolution No. 10229, as shown on the tax rolls of the County Treasurer of King County, Washington, directed to the address thereon shown, a notice setting forth the description of the proposed vacation, and the time and place fixed for the hearing, which hearing is to be held TUESDAY, APRIL 7, 1959, before the Streets and Sewers Committee of the City Council in the Council Chambers, 513 County-City Building; and this is further to certify that such notice was mailed on March 20, 1959.

ROY W. MORSE  
City Engineer

By *K. M. Lowthian*  
K. M. LOWTHIAN  
Senior Engineer

# DEPARTMENT OF PUBLIC WORKS

ROOM 512 COUNTY-CITY BUILDING  
SEATTLE 4, WASHINGTON

E. G. HENRY  
EXECUTIVE SECRETARY

February 25, 1959

Re: Resolution No. 17993

Honorable Streets and Sewers Committee  
City Council  
City of Seattle

Gentlemen:

The above Resolution, being request of King County Airport for vacation of portions of 13th Avenue South, et al, is herewith returned, together with copy of report of our Street Vacation Committee thereon dated February 24, 1959.


The City Lighting Department requested that the following stipulations be made:

1. City reserves the right of ingress and egress to city properties S/ of Greely Street via 13th Avenue South and via Greely Street.
2. On Greely Street and on the south 100 feet of the Alley west of 13th Avenue South, north of Greely Street, the City reserves the right to maintain, operate, or reconstruct existing overhead utilities, and, should future improvements on this vacated portion of property necessitate rearrangements or removal of the utilities' equipment, the Utilities are to be reimbursed for the expense.
3. The City will not assume costs of vacation because of ownership of adjacent property.

In regular session today, the Board of Public Works concurred in this report, and in accordance therewith, it is recommended that the petition be granted with the inclusion of the above stipulations.

Respectfully,

BOARD OF PUBLIC WORKS

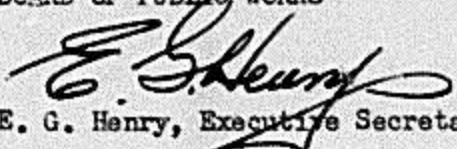  
E. G. Henry, Executive Secretary

gb  
Att.  
cc: R. W. Morse  
J. R. Heath  
J. Robertson

DEPARTMENT OF PUBLIC WORKS

ROOM 512 COUNTY-CITY BUILDING  
SEATTLE 4 WASHINGTON

E. G. HENRY  
EXECUTIVE SECRETARY

February 25, 1959

Re: Resolution No. 17993

Honorable Streets and Sewers Committee  
City Council  
City of Seattle

Gentlemen:

The above Resolution, being request of King County Airport for vacation of portions of 19th Avenue South, et al, is herewith returned, together with copy of report of our Street Vacation Committee thereon dated February 24, 1959.

The City Lighting Department requested that the following stipulations be made:

1. City reserves the right of ingress and egress to city properties S/ of Greely Street via 19th Avenue South and via Greely Street.
2. On Greely Street and on the south 100 feet of Alley west of 19th Avenue South, north of Greely Street, the City reserves the right to maintain, operate, or reconstruct existing overhead utilities, and, should future improvements on this vacated portion of property necessitate rearrangements or removal of the utilities' equipment, the Utilities are to be reimbursed for the expense.
3. The City will not assume costs of vacation because of ownership of adjacent property.

In regular session today, the Board of Public Works concurred in this report, and in accordance therewith, it is recommended that the petition be granted with the inclusion of the above stipulations.

Respectfully,

BOARD OF PUBLIC WORKS

E. G. Henry, Executive Secretary

cc  
Att.

cc: R. W. Morse  
J. R. Heath  
J. Robertson

CITY OF SEATTLE  
DEPARTMENT OF ENGINEERING  
ROY W. MORSE, CITY ENGINEER  
MEMBER, BOARD OF PUBLIC WORKS

*Gordon S. Clinton, Mayor*

Re: Resolution No. 17993

February 24, 1959

Honorable Board of Public Works  
Seattle, Washington

Gentlemen:

We are returning herewith Resolution No. 17993, being request of the King County Airport for the vacation of portions of 13th Avenue South, et al, together with our recommendation thereon.

The resolution is a request for the vacation of various streets, lying to the north of Boeing Field, which abut properties that have been acquired by the King County Airport for an extension of the airport's facilities.

Circulation of the various City departments reveals no comments on the vacation except from the Engineering Department and the City Lighting Department.

The City Engineering Department request the restoration of curb and concrete walks across approaches to Eddy Street on the south side of Albro Place; 13th Avenue South on the south side of Hardy Street; 14th Avenue South on both sides of Hardy Street; the alley east of 13th Avenue South on the south side of Albro Place; and 14th Avenue South west of Stanley Avenue.

Further comment from the Engineering Department relates to various underground utilities which exist in the street areas sought to be vacated and for which easements should be executed for removal or rerouting, cost of which is to be borne by the petitioners.

The City Lighting Department requested that the following stipulations be made:

1. City reserves the right of ingress and egress to city properties S/ of Greely Street via 13th Avenue South and via Greely Street.

C  
O  
P  
Y

Honorable Board of Public Works  
February 24, 1959  
Page 2

2. On Greeley Street and on the south 100 feet of the Alley west of 1<sup>st</sup> Avenue South, north of Greeley Street, the City reserves the right to maintain, operate, or reconstruct existing overhead utilities, and, should future improvements on this vacated portion of property necessitate rearrangements or removal of the utilities' equipment, the Utilities are to be reimbursed for the expense.
3. The City will not assume costs of vacation because of ownership of adjacent property.

It is the recommendation of the Committee that the vacation be granted with the inclusion of the stipulations as above recited.

Very truly yours,

STREET VACATION COMMITTEE  
sgd. R. W. Morse  
ROY W. MORSE, City Engineer

J. RAY HEATH, Supt. of Water

JRW:W  
cc - Water Dept.  
Light Dept.

MAYOR  
GORDON S. CLINTON

CITY OF SEATTLE  
**DEPARTMENT OF PUBLIC WORKS**

MAIN 2-8000  
LOCAL 439

ROOM 312 COUNTY-CITY BUILDING  
SEATTLE 4 WASHINGTON

E. G. HENRY  
EXECUTIVE SECRETARY

December 17, 1958

Re: Council Files Nos. 235181 and 236000  
and Resolutions Nos. 17993 and 17911,  
Covering Vacation of Streets and Alleys  
in Georgetown.

Mr. E. W. Morse  
City Engineer  
City of Seattle

Dear Sir:

Your communication of December 12 reporting to the Board on the above files and resolutions and recommending that the action on same be indefinitely postponed and a new resolution authorized including certain streets and alleys described in the proposed draft attached, was before the Board of Public Works in regular session today.

In this same connection a communication dated December 16 was received from the Honorable Streets and Sewers Committee of the City Council by M. E. Mitchell, Chairman, bringing forth the new resolution and referring same to the Board for a new report.

In accordance therewith, the Board directed that both files be referred to the City Engineer for the new report and action in connection with the vacation.

Respectfully,

BOARD OF PUBLIC WORKS

E. G. Henry, Executive Secretary

sh  
enc.

THE CITY COUNCIL OF  
**THE CITY OF SEATTLE**

514 COUNTY CITY BUILDING  
SEATTLE 4, WASHINGTON

M. B (MIKE) MITCHELL, CHAIRMAN  
STREETS AND SEWERS COMMITTEE

December 16, 1958

SECRETARY  
BOARD OF PUBLIC WORKS

DEC 17 AM 10 21

RECEIVED

Board of Public Works  
City of Seattle

Gentlemen:

Attached are the following:

File  
236000 Petition of King County Airport for vacation of streets  
and alleys in strip of property in Georgetown near  
15th Avenue South and Greeley Street.

Res.  
17993 Initiating a proceeding for the vacation of portion of  
13th Avenue South and certain other streets, avenues  
and alleys, pursuant to Chapter 156, Laws of 1957, and provid-  
ing for a hearing thereon.

The Streets and Sewers Committee at its meeting today  
directed that the matter be referred to the Board of Public  
Works for a new report. The report of the City Engineer, dated  
December 12, 1958, is attached to File No. 236000.

Very truly yours,

STREETS AND SEWERS COMMITTEE

*M. B. Mitchell*

M. B (Mike) Mitchell, Chairman

hj  
Att. 2

BOARD OF PUBLIC WORKS	
Date	12-17-58
Approved	
Noted	
Committee of Study	
Referred	9
Other	

THE CITY COUNCIL OF  
**THE CITY OF SEATTLE**  
514 COUNTY CITY BUILDING  
SEATTLE 4, WASHINGTON

M. B (MIKE) MITCHELL, CHAIRMAN  
STREETS AND SEWERS COMMITTEE

December 16, 1958

RECEIVED  
DEC 17 AM 10 21  
SECRETARY WORKS  
BOARD OF PUBLIC WORKS

Board of Public Works  
City of Seattle

Gentlemen:

Attached are the following:

File  
236000 Petition of King County Airport for vacation of streets  
and alleys in strip of property in Georgetown near  
15th Avenue South and Greeley Street.

Res.  
17993 Initiating a proceeding for the vacation of portion of  
13th Avenue South and certain other streets, avenues  
and alleys, pursuant to Chapter 156, Laws of 1957, and provid-  
ing for a hearing thereon.

The Streets and Sewers Committee at its meeting today  
directed that the matter be referred to the Board of Public  
Works for a new report. The report of the City Engineer, dated  
December 12, 1958, is attached to File No. 236000.

Very truly yours,

STREETS AND SEWERS COMMITTEE

*M. B. Mitchell*

M. B (Mike) Mitchell, Chairman

hj  
Att. 2

BOARD OF PUBLIC WORKS	
Date	12-17-58
Approved	
Called	
Committee of Whole	
Referred	Q
Other	

CITY OF SEATTLE  
DEPARTMENT OF ENGINEERING  
ROY W. MORSE, CITY ENGINEER  
MEMBER, BOARD OF PUBLIC WORKS

Gordon S. Clinton, Mayor

December 12, 1958

Re: Files 235181 and  
236000 - Resolution  
No. 17911

Honorable City Council  
Seattle, Washington

Gentlemen:

The City Council has heretofore initiated a proceeding for the vacation of certain streets and alleys immediately north of Boeing Field, under Resolution No. 17911.

This action was taken at the request of the City Engineer who was seeking to avoid certain delays and legal complications which might apply if the vacation proceeded as a result of a petition from King County.

The Board of Public Works, to which the vacation was referred for report and recommendation, has not yet acted on this matter, and in the meantime the County has had further discussions with the Civil Aeronautics Authority and certain owners of property including City Light, which department owns a substantial amount of property that will be affected by the vacation.

As a result, the County now desires to include additional streets and alleys in this vacation and has filed a request therefor, File No. 236000.

Again, rather than proceed by petition, we respectfully recommend that Resolution No. 17911 be indefinitely postponed and that a new resolution be authorized, which shall include the streets and alleys described in the proposed draft attached hereto.

Yours very truly,

sgd. R. W. Morse

ROY W. MORSE

City Engineer

PNR:HK  
Enc.

cc. Board of Public Works

C  
O  
P  
Y

SPECIAL ORDER

The City of Seattle--Legislative Department

MR. PRESIDENT:

APR 20 1959

Date Reported  
and Adopted

Your Committee on Streets and Sewers  
to which was referred the matter of the vacation of PORTION of 13th AVENUE SOUTH, ET AL.,  
in accordance with Resolution No. 17993, recommends that

THE SAME BE LAID OVER ONE (1) WEEK.

*[Handwritten Signature]*

Chairman

Chairman

Committee

Committee

SPECIAL ORDER

The City of Seattle--Legislative Department


MR. PRESIDENT:

Date Reported  
and Adopted

Your Committee on Streets and Sewers

APR 13 1959

to which was referred the matter of initiating a proceeding for the vacation of portion of 13th Avenue South and certain other streets, avenues and alleys, pursuant to Chapter 156, Laws of 1957, and providing for a hearing thereon, in accordance with Resolution No. 17993, begs leave to report upon the same, recommending that it be laid over for a period of one (1) week and in the meantime be referred back to the Committee for further consideration.

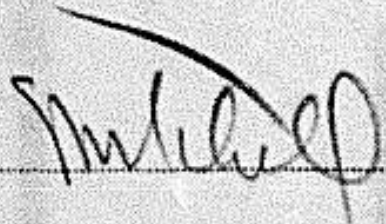

Chairman

Chairman

Committee

Committee

# The City of Seattle--Legislative Department

MR. PRESIDENT:

Date Reported  
and Adopted


Your Committee on Streets and Sewers

MAR 9 1959

to which was referred Res. 17993,

initiating a proceeding for the vacation of portion of 13th Avenue South and certain other streets, avenues and alleys, pursuant to Chapter 156, Laws of 1957, and providing for a hearing thereon,

RECOMMENDS THAT THE SAME BE ADOPTED.

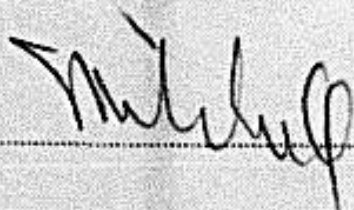

Chairman

Chairman

Committee

Committee

**SPECIAL ORDER**

**The City of Seattle--Legislative Department**

MR. PRESIDENT:

Date Reported


and Adopted

APR 27 1959

Your Committee on Streets and Sewers

to which was referred Resolution No. 17993, initiating a proceeding for the vacation of

A PORTION OF 13TH AVENUE SOUTH, ET AL., would respectfully report that we have considered the same and respectfully recommend that the vacation as contemplated by said resolution be approved; and we further recommend that proper legislation be prepared and the City Engineer be so notified.

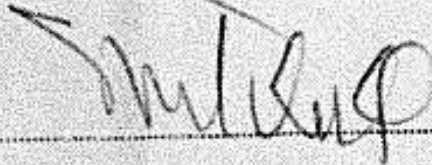

Chairman

Chairman

Committee

Committee

17993

35 mm