




EXHIBIT B  
 Permit Agreement P.M. #260407-1-301  
 Right-of-Way Maps

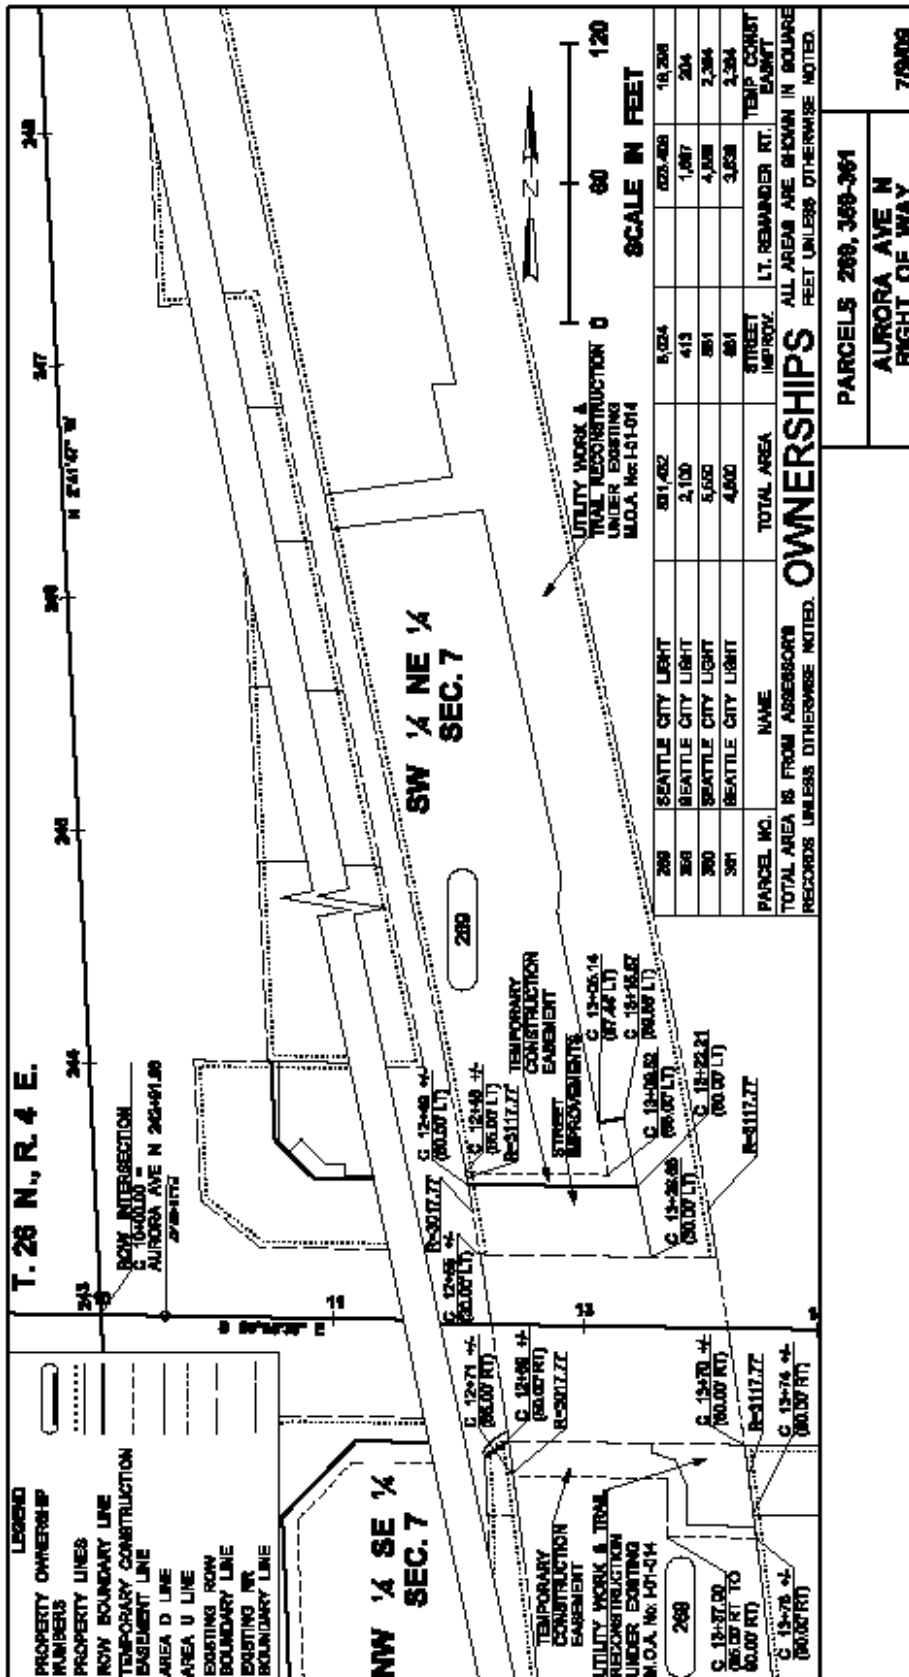

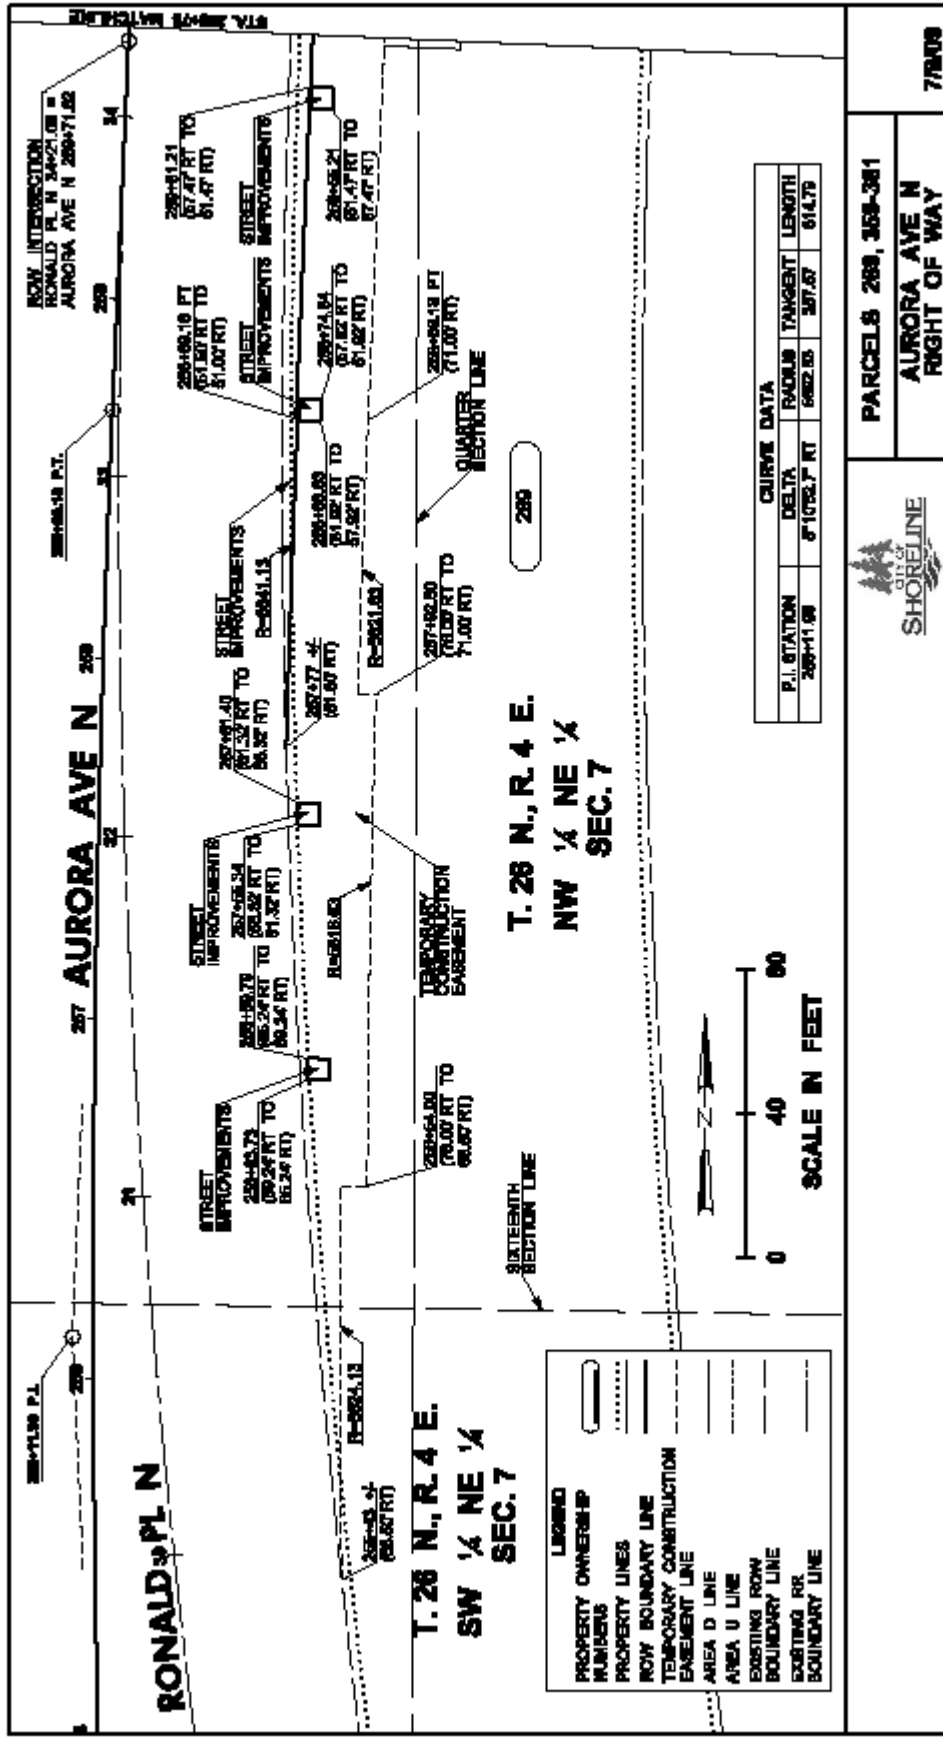





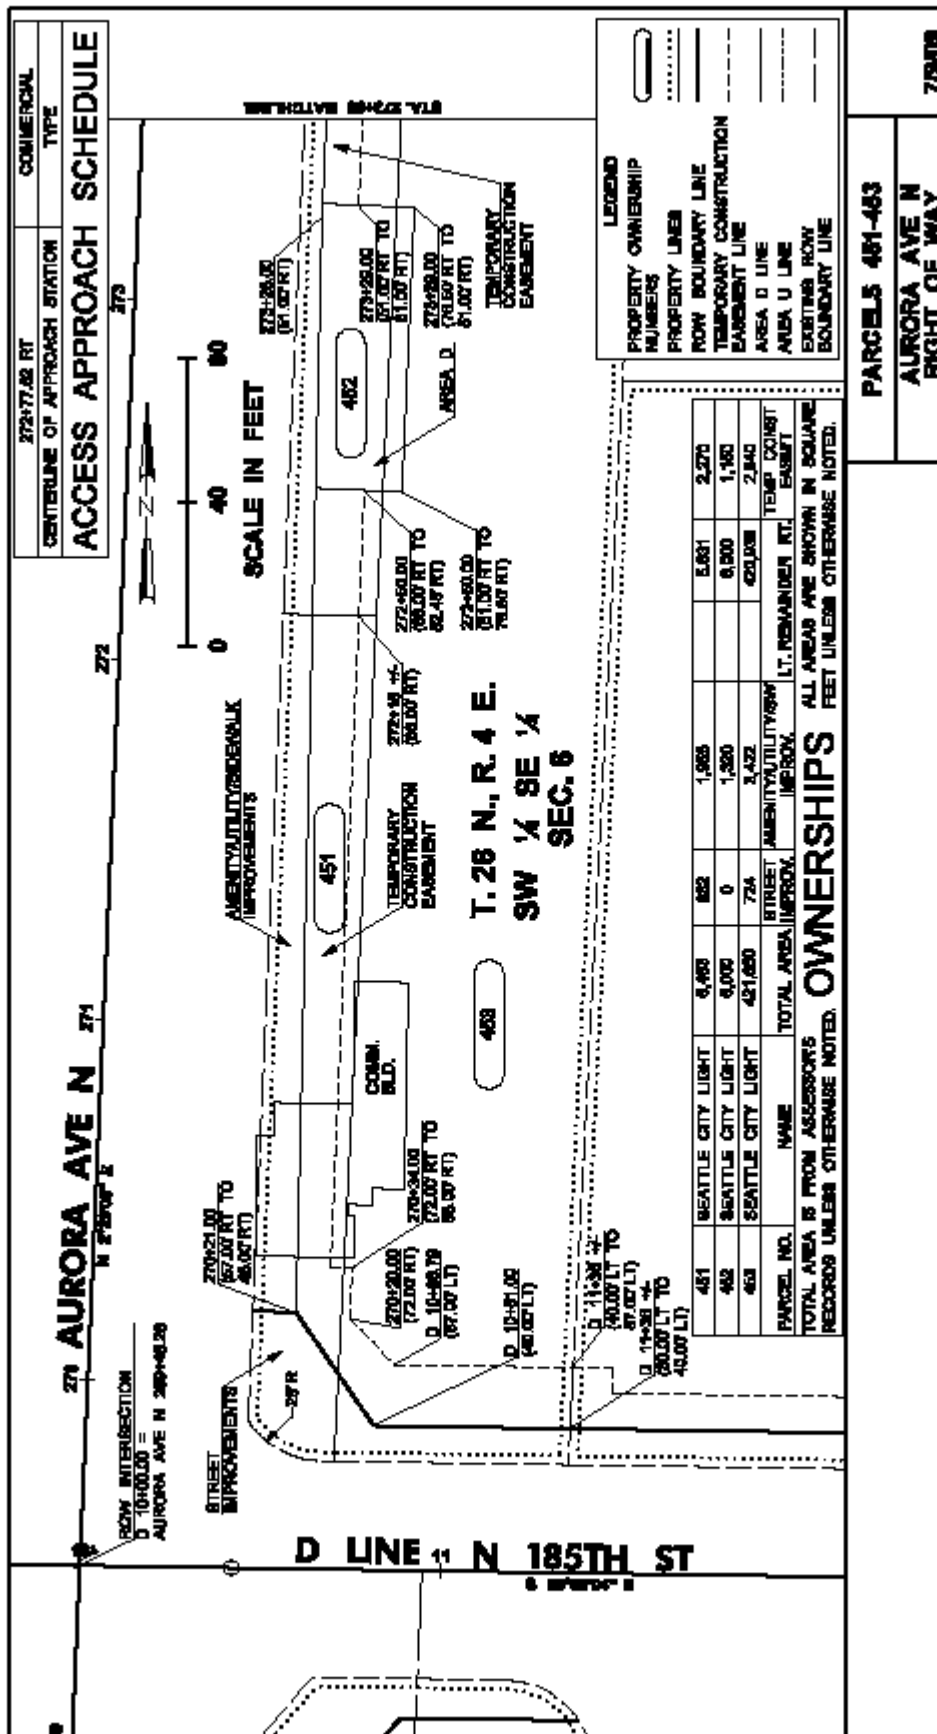

272177.02 RT  
 CENTERLINE OF APPROACH STATION  
**ACCESS APPROACH SCHEDULE**  
 COMMERCIAL TYPE

271  
**AURORA AVE N**  
 N 27500' E

FROM INTERSECTION  
 D 10+00.00  
 AURORA AVE N 289+48.28

STREET IMPROVEMENTS  
 30' R

AMENITY/UTILITY/RECREATION IMPROVEMENTS

SCALE IN FEET  
 0 40 80

**D LINE - N 185TH ST**

**T. 26 N., R. 4 E.  
 SW 1/4 SE 1/4  
 SEC. 6**


**LEGEND**

- PROPERTY OWNERSHIP NUMBERS
- ROW BOUNDARY LINE
- - - TEMPORARY CONSTRUCTION EASEMENT LINE
- AREA D LINE
- AREA U LINE
- EXISTING ROW BOUNDARY LINE

PARCEL NO.	NAME	TOTAL AREA (MERIDY)	STREET AMENITY/UTILITY/RECREATION (MERIDY)	LT. REMAINDER RT. REMAINDER	TEMP. CONSTR. EASEMENT	
481	SEATTLE CITY LIGHT	8,480	0	1,968	5,681	2,270
482	SEATTLE CITY LIGHT	8,000	0	1,300	6,500	1,180
483	SEATTLE CITY LIGHT	421,680	734	3,432	420,008	2,840

TOTAL AREA IS FROM ASSESSOR'S RECORDS UNLESS OTHERWISE NOTED. OWNERSHIPS ALL AREAS ARE SHOWN IN SQUARE FEET UNLESS OTHERWISE NOTED.

**PARCELS 481-483**  
**AURORA AVE N**  
**RIGHT OF WAY**  
 77808

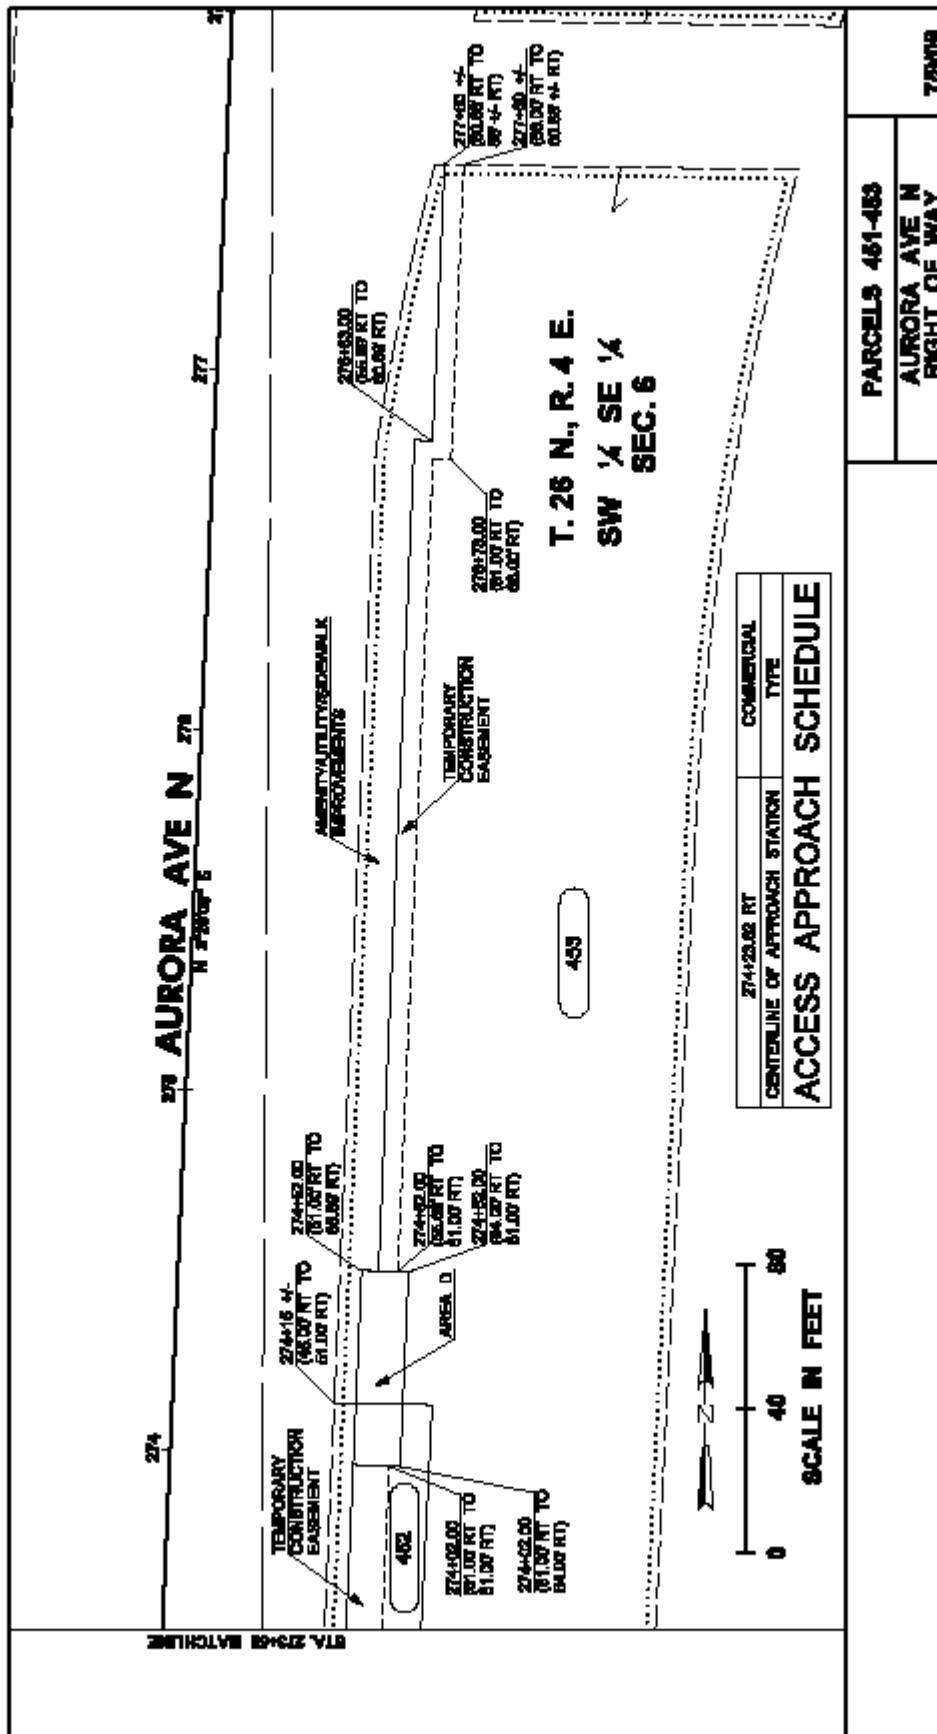

**PARCELS 481-483**  
**AURORA AVE N**  
**RIGHT OF WAY**

7/8/09