


Named by C.I.P./Planning staff
 Site clearing done in 1970 but development was halted due to community objection (29 persons) in a community meeting.

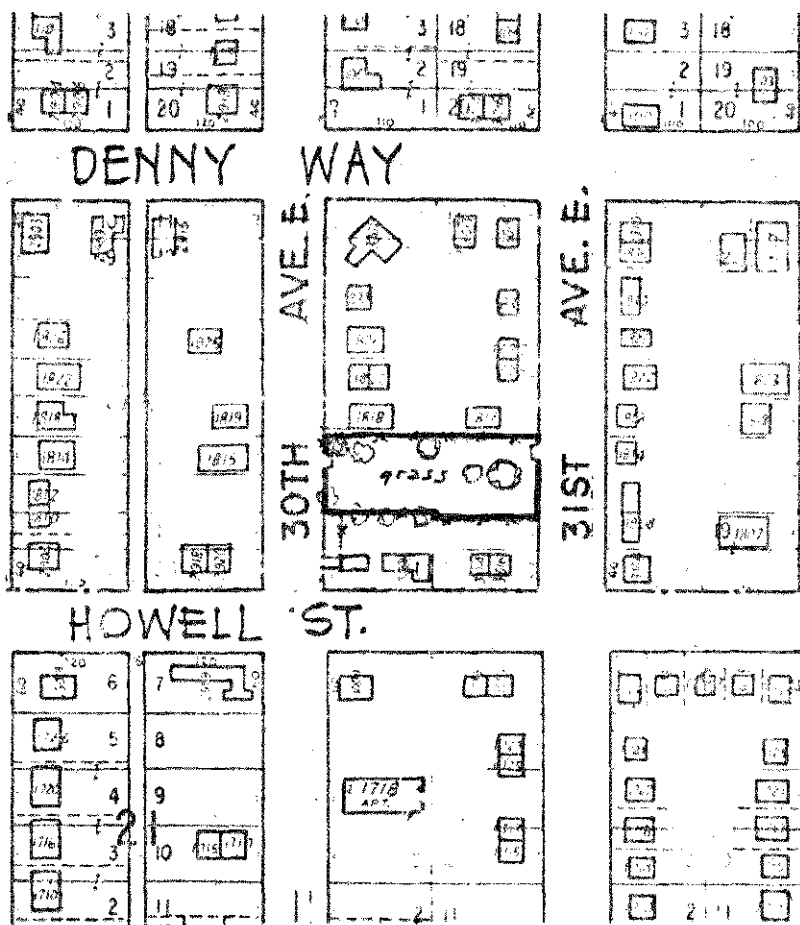

0.4 Acre

Purch. 1970: \$

\$1AC

"...for outdoor recreation + open space..."

459

William Grose Park
 (Renamed 4/1983)

THIRTIETH

30TH AVE. MINI-PARK

091676

EAST HOWELL STREET

10" SAN SEWER

8" CIP




THIRTIETH AVENUE

AVENUE

2" WATER METER

PARK I.D. SIGN

1/2" BACKFLOW PREVENTER

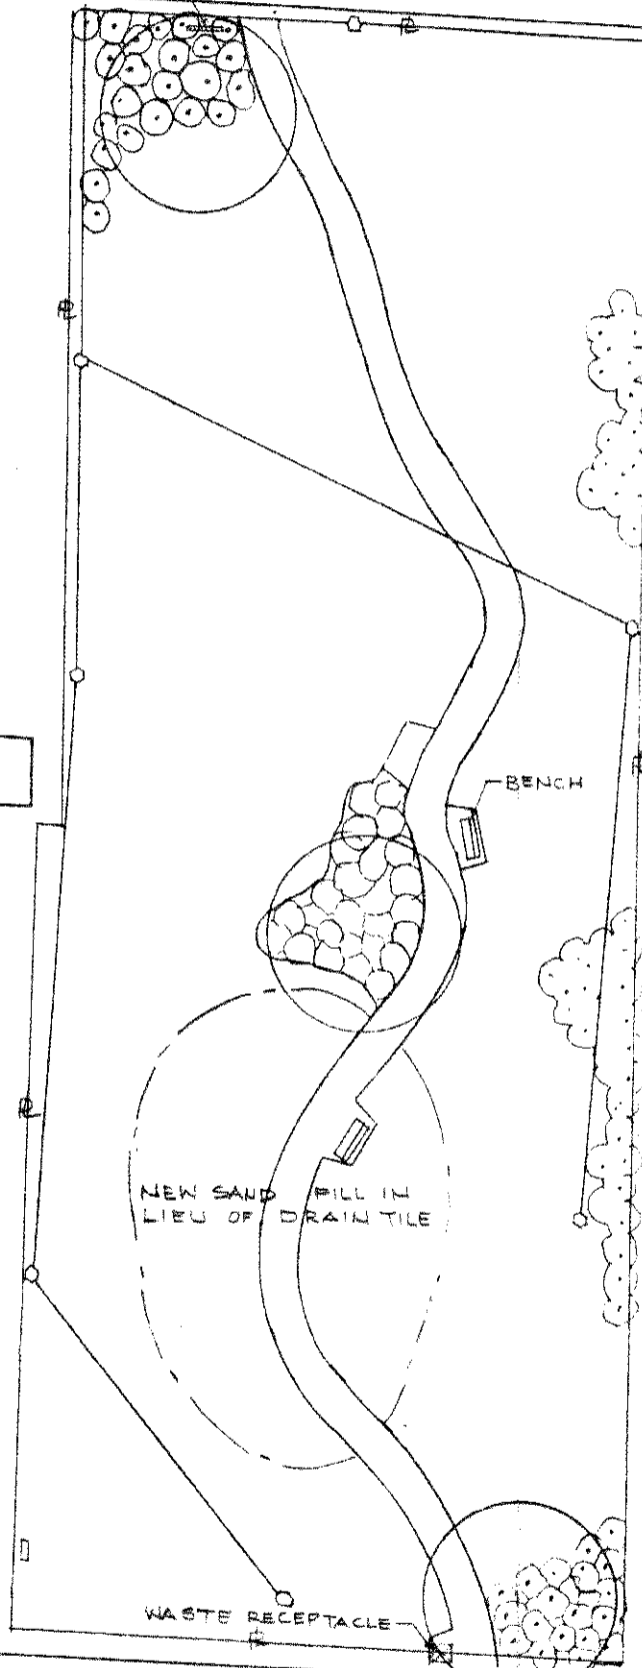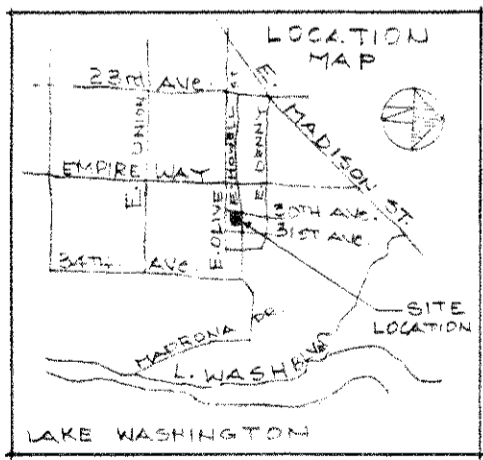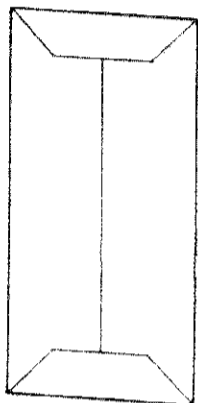

WASTE RECEPTACLE

BENCH

NEW SAND FILL IN LIEU OF DRAIN TILE

PURCHASE DATE: 1970
COST OF PURCHASE: \$ 25,000
SIZE OF PROPERTY: 0.4 ACRES

YEAR OF IMPROVEMENT: 1983
COST OF IMPROVEMENT: \$ 17,539.44

31 ST AVENUE

459
02 17 86

WILLIAM GROSE PARK

04587 1 OF 1