
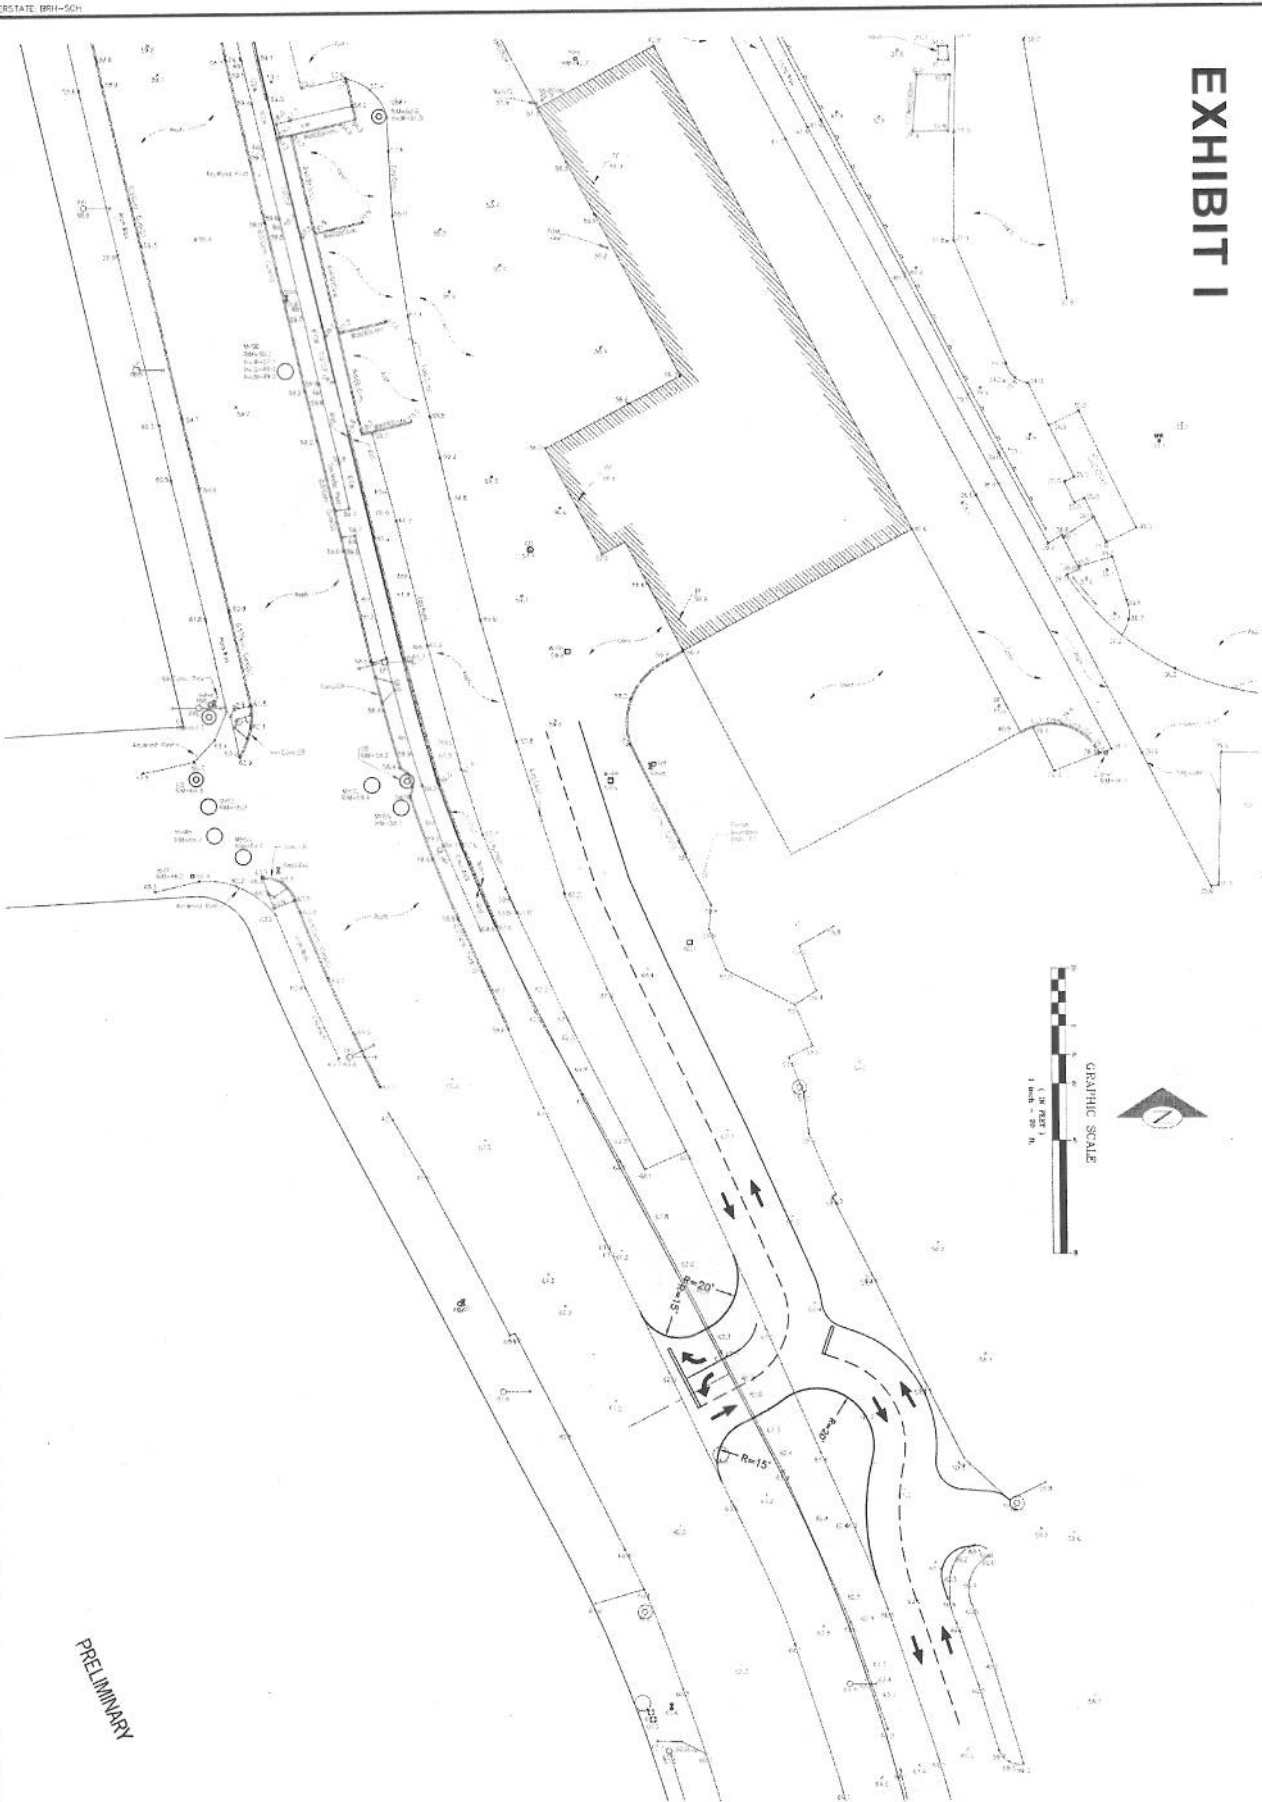


EXHIBIT I

Nathan Torgelson
DPR Bldg 11 Lease Amend ORD Exhibit I to ATT 1
March 8, 2011
Version #3

NE 1/4 SEC 2, TWP 25N, RGE 4E, W.M.

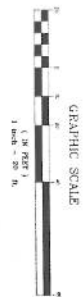

PRELIMINARY

SCHEMATIC DRIVEWAY CONFIGURATION
FOR FULLER SEARS ARCHITECTS
SAND POINT WY NE & NE 77th ST
SEATTLE KING COUNTY WASHINGTON



BUSH, ROED & HITCHINGS, INC.
CIVIL ENGINEERS & LAND SURVEYORS
2009 MISSION AVE. EAST
SEATTLE, WASHINGTON 98102-3513
(206) 323-4144
(206) 323-4144
FAX (206) 323-7138
WWW.BRHINC.COM



DATE	1 - 1
BY	JAL
CHECKED BY	JAL
DATE	7/10
PROJECT NO.	2010038.01