

MONUMENT LEGEND		PROJECT DATUM	
MONUMENT	DESCRIPTION OF MARK	NORTHING	EASTING
4020	USACE CONCRETE MONUMENT & BRASS DISC	567473.741	1606855.947
SY4180	NGS STA. MONUMENT 7776 - DESIGNATION HUSK	567546.345	1606695.636
144	MONUMENT AT HAMLIN & ALLEY	567020.282	1606513.279
145	MONUMENT AT SHELBY & ALLEY	567326.203	1606520.871


SECTION 6(f)
PORTIONS OF SECTION 21 & 22 TWP. 25 N., RGE. 4 E., W.M.

NOTES:
 THE DISTANCES SHOWN ARE U.S. SURVEY FEET GROUND DISTANCES. TO OBTAIN THE WASHINGTON STATE PLANE GRID DISTANCE MULTIPLY GROUND DISTANCE BY THE COMBINED SCALE FACTOR OF 0.999974039. THE COORDINATES SHOWN ARE PROJECT COORDINATES. TO OBTAIN WASHINGTON STATE PLANE, NORTH ZONE, GRID COORDINATES SUBTRACT 328,083.33 AND THEN MULTIPLY BY 0.999974039.


LEGAL DESCRIPTION OF CONVERSION AREA A:
 A PORTION OF FRACTIONAL SECTION 21, TOWNSHIP 25 NORTH, RANGE 4 EAST, WILLAMETTE MERIDIAN, MORE PARTICULARLY DESCRIBED AS FOLLOWS:

COMMENCING AT 3/8" BRASS PIN W/PUNCH IN CONC. IN MONUMENT CASE, AT THE INTERSECTION OF MONTLAKE BLVD AND HAMLIN ST E; THENCE N 1°25'25" E A DISTANCE OF 306.05 FEET TO 3/8" BRASS PIN IN CONC. IN MONUMENT CASE, AT THE INTERSECTION OF MONTLAKE BLVD AND E SHELBY ST; THENCE CONTINUING N 1°25'25" E A DISTANCE OF 155.88 FEET TO THE NORTH BOUNDARY OF THE PLAT OF MONTLAKE PARK, VOLUME 18 PAGE 20; THENCE N 88°34'31" W A DISTANCE OF 74.78 FEET TO EAST RIGHT OF WAY LINE OF MONTLAKE BLVD AND THE POINT OF BEGINNING; THENCE ALONG SAID RIGHT OF WAY N 1°25'25" E A DISTANCE OF 92.28 FEET; THENCE S 88°34'31" E A DISTANCE OF 90.33 FEET; THENCE S 1°25'25" W A DISTANCE OF 92.28 FEET TO THE NORTH BOUNDARY OF SAID PLAT OF MONTLAKE PARK; THENCE ALONG SAID BOUNDARY N 88°34'31" W A DISTANCE OF 90.33 FEET AND THE POINT OF BEGINNING.

SITUATE KING COUNTY, WASHINGTON
 THE ABOVE DESCRIBED PARCEL CONTAINS +/- 0.19 ACRES (8335.42 SQ. FT.)

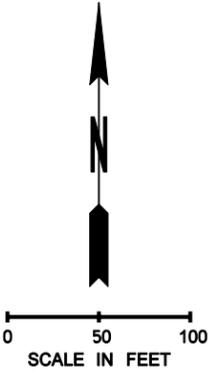

GRID NORTH
 BASIS OF BEARING
 WASHINGTON STATE COORDINATE SYSTEM
 NAD 83/91, NORTH ZONE

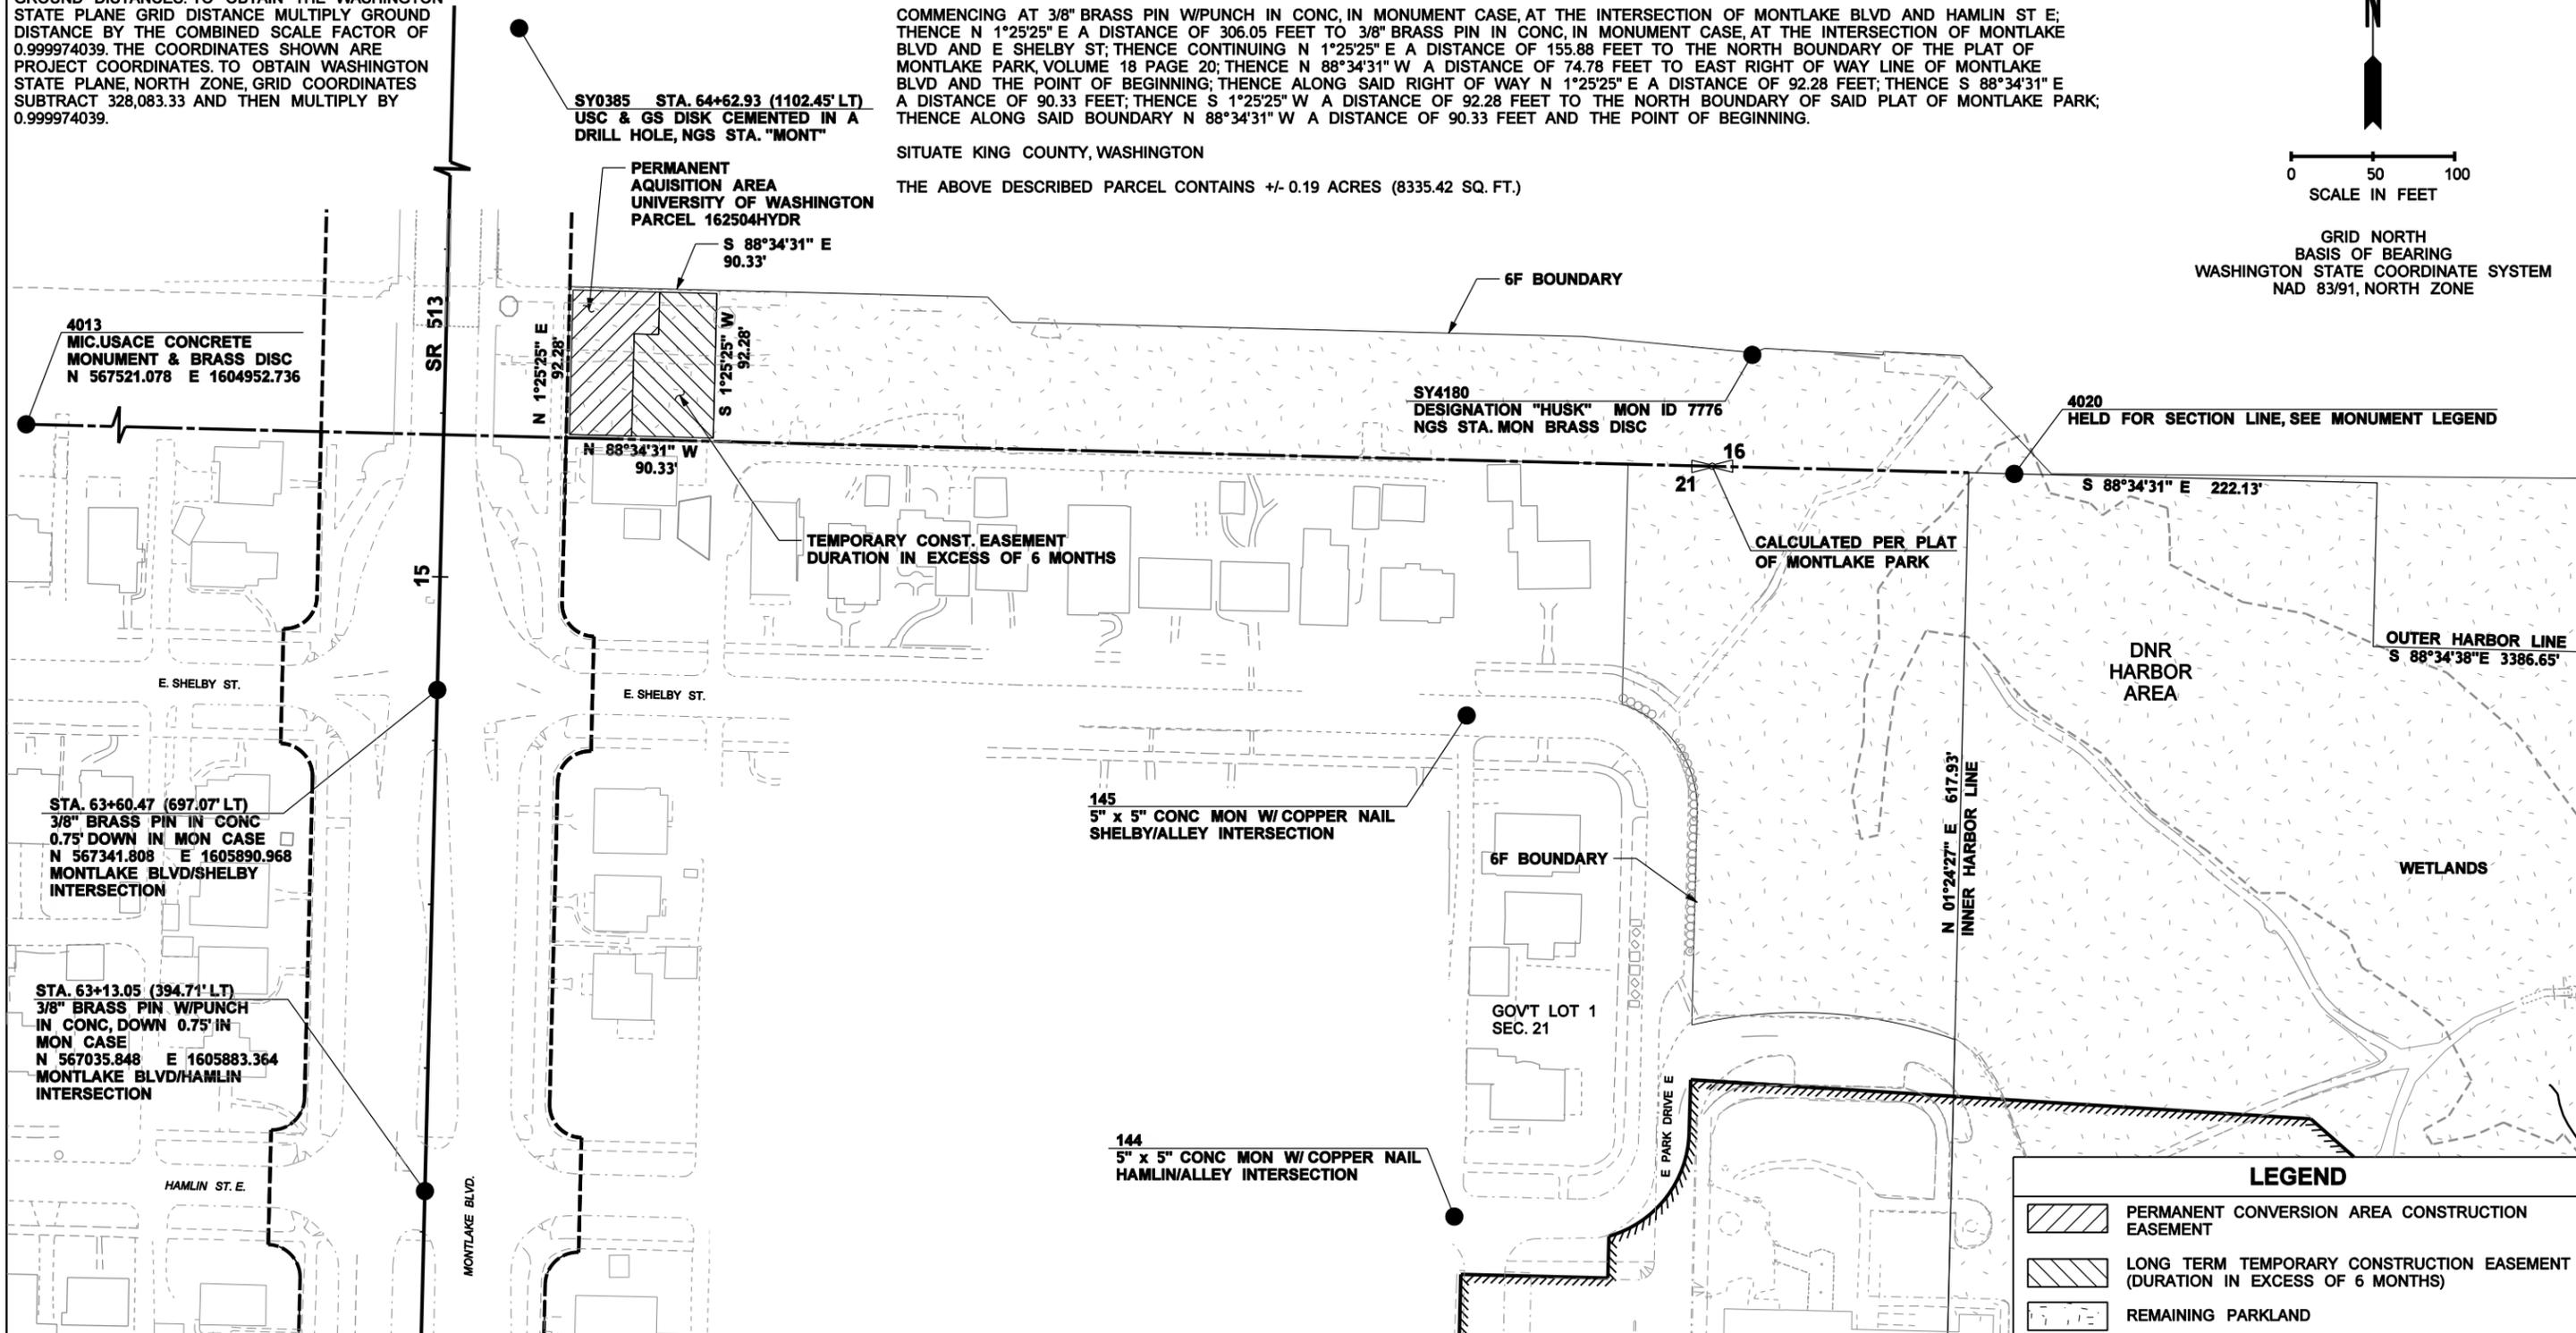

LEGEND	
	PERMANENT CONVERSION AREA CONSTRUCTION EASEMENT
	LONG TERM TEMPORARY CONSTRUCTION EASEMENT (DURATION IN EXCESS OF 6 MONTHS)
	REMAINING PARKLAND

FILE NAME	\$(PWFIL)
TIME	3:15:23 PM
DATE	1/15/2013
PLOTTED BY	sullila
DESIGNED BY	L. SULLIVAN
ENTERED BY	J. BEAN
CHECKED BY	G. GURULE
PROJ. ENGR.	D. YANKAUSKAS
REGIONAL ADM.	J. MEREDITH

PRELIMINARY		REGION NO.	STATE	FED.AID PROJ.NO.
NOT FOR CONSTRUCTION		10	WASH	
REVISION	DATE	BY	JOB NUMBER	LOCATION NO.

DRAFT

DATE _____ P.E. STAMP BOX



SR 520 I-5 TO MEDINA WEST APPROACH BRIDGE NORTH		PLAN REF. NO.
6F CONVERSION - AREA A		SHEET
		OF
		SHEETS

MONUMENT LEGEND		PROJECT DATUM	
MONUMENT	DESCRIPTION OF MARK	NORTHING	EASTING
4020	USACE CONCRETE MONUMENT & BRASS DISC	567473.741	1606855.947
SY4180	NGS STA. MONUMENT 7776 - DESIGNATION HUSK	567546.345	1606695.636

SECTION 6(f)



PORTIONS OF SECTION 21 & 22 TWP. 25 N., RGE. 4 E., W.M.

NOTES:
 THE DISTANCES SHOWN ARE U.S. SURVEY FEET GROUND DISTANCES. TO OBTAIN THE WASHINGTON STATE PLANE GRID DISTANCE MULTIPLY GROUND DISTANCE BY THE COMBINED SCALE FACTOR OF 0.999974039. THE COORDINATES SHOWN ARE PROJECT COORDINATES. TO OBTAIN WASHINGTON STATE PLANE, NORTH ZONE, GRID COORDINATES SUBTRACT 328,083.33 AND THEN MULTIPLY BY 0.999974039.

LEGAL DESCRIPTION OF CONVERSION AREA C3 TEMPORARY CONSTRUCTION EASEMENT:
 A PORTION OF BLOCK 12, LAKE WASHINGTON SHORELANDS, AS PER SHEET SF17-166 OF THE PLAT FILED IN THE OFFICE OF THE COMMISSIONER OF PUBLIC LANDS ON THE 19TH DAY OF AUGUST, 1921 LYING ADJACENT TO FRACTIONAL SECTION 21, TOWNSHIP 25 NORTH, RANGE 4 EAST, WILLAMETTE MERIDIAN, MORE PARTICULARLY DESCRIBED AS FOLLOWS:

COMMENCING AT A UNITED STATES ARMY CORPS OF ENGINEERS BRASS MONUMENT DESIGNATED AS POINT # 4013 ON THAT CERTAIN RECORD OF SURVEY FILED IN THE OFFICE OF THE KING COUNTY RECORDER UNDER A.F.N. #20120918900005; THENCE S 88°34'31" E A DISTANCE OF 1903.80 FEET TO A UNITED STATES ARMY CORPS OF ENGINEERS MONUMENT DESIGNATED POINT # 4020 ON SAID RECORD OF SURVEY; THENCE N 88°34'31" W A DISTANCE OF 27.88 FEET TO PLAT CORNER NUMBERED 36sub1 ON THE INNER HARBOR LINE; THENCE ALONG SAID INNER HARBOR LINE S 1°24'35" W A DISTANCE OF 380.84 FEET TO A POINT ON THE NORTHERLY RIGHT OF WAY LINE OF SR 520; THENCE ALONG THE RIGHT OF WAY S 86°23'32" E A DISTANCE OF 219.13 FEET; THENCE CONTINUING ON SAID RIGHT OF WAY S 48°39'12" E A DISTANCE OF 206.41 FEET; THENCE ALONG THE RIGHT OF WAY N 75°57'50" E A DISTANCE OF 50.00 FEET; THENCE ALONG THE RIGHT OF WAY ALONG AN ARC 509.50 FEET TO THE RIGHT, HAVING A RADIUS OF 1532.00 FEET, THE CHORD OF WHICH IS N 82°52'30" E FOR A DISTANCE OF 507.15 FEET; THENCE ALONG THE RIGHT OF WAY S 87°34'56" E A DISTANCE OF 64.68 FEET TO THE POINT OF BEGINNING; THENCE CONTINUING S 87°34'56" E A DISTANCE OF 126.11 FEET; THENCE ALONG AN ARC 55.30 FEET TO THE RIGHT, HAVING A RADIUS OF 458.10 FEET, THE CHORD OF WHICH IS N 63°16'21" E FOR A DISTANCE OF 55.26 FEET; THENCE S 88°11'40" W A DISTANCE OF 159.33 FEET; THENCE S 47°57'39" W A DISTANCE OF 21.68 FEET TO THE POINT OF BEGINNING.

SITUATE KING COUNTY, WASHINGTON
 THE ABOVE DESCRIBED PARCEL CONTAINS +/- 0.06 ACRES (2787.755 SQ. FT.)

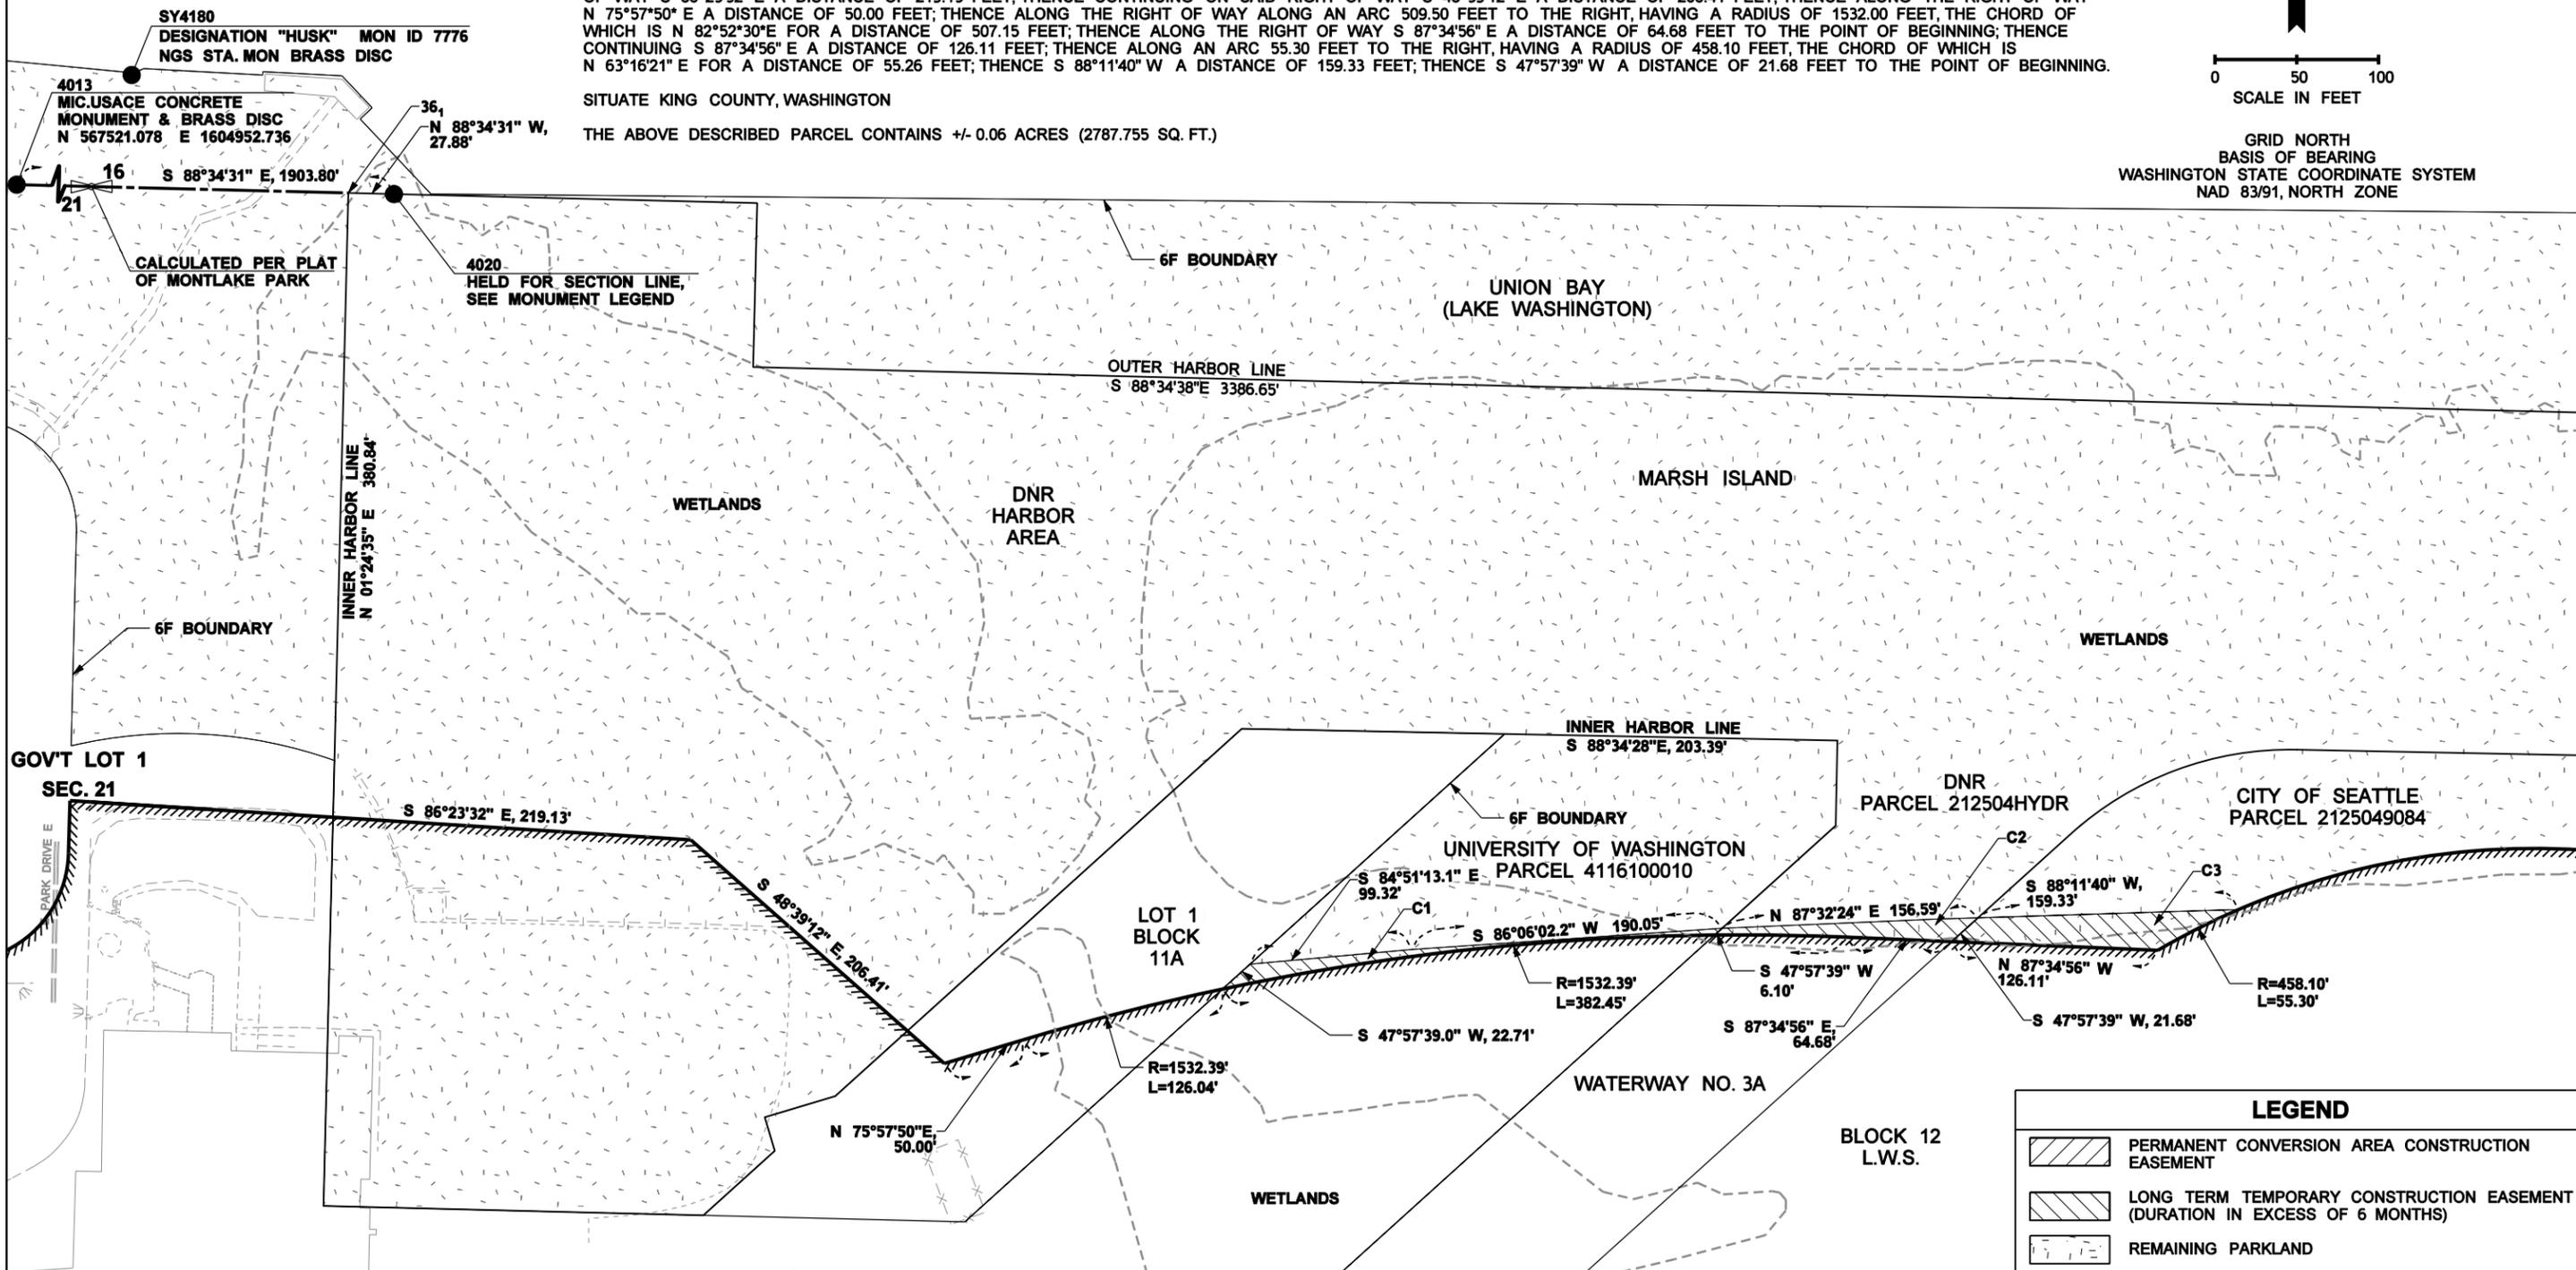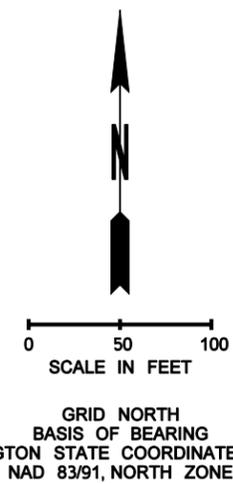

LEGEND	
	PERMANENT CONVERSION AREA CONSTRUCTION EASEMENT
	LONG TERM TEMPORARY CONSTRUCTION EASEMENT (DURATION IN EXCESS OF 6 MONTHS)
	REMAINING PARKLAND

FILE NAME	\$(PWFIL)
TIME	3:13:23 PM
DATE	1/15/2013
PLOTTED BY	sullila
DESIGNED BY	L. SULLIVAN
ENTERED BY	J. BEAN
CHECKED BY	G. GURULE
PROJ. ENGR.	D. YANKAUSKAS
REGIONAL ADM.	J. MEREDITH

PRELIMINARY NOT FOR CONSTRUCTION		REVISION	DATE	BY
REGION NO.	STATE	FED.AID PROJ.NO.		
10	WASH			
JOB NUMBER				
CONTRACT NO.		LOCATION NO.		

DRAFT

DATE _____ P.E. STAMP BOX _____

Washington State
 Department of Transportation

SR 520 I-5 TO MEDINA WEST APPROACH BRIDGE NORTH		PLAN REF. NO.
6F CONVERSION - AREA C		SHEET
		OF
		SHEETS

SECTION 6(f)

PORTIONS OF SECTION 21 & 22 TWP. 25 N., RGE. 4 E., W.M.

LEGAL DESCRIPTION FOR CONVERSION AREA D1 TEMPORARY CONSTRUCTION EASEMENT:
 A PORTION OF FRACTIONAL SECTION 21, TOWNSHIP 25 NORTH, RANGE 4 EAST, WILLAMETTE MERIDIAN, MORE PARTICULARLY DESCRIBED AS FOLLOWS:

COMMENCING AT NATIONAL GEODETIC SURVEY STATION "HUSK"; THENCE S 87°43'53"E A DISTANCE OF 2712.25 FEET TO NATIONAL GEODETIC SURVEY STATION "FOSTER MAG STA 1940 RM1"; THENCE S 46°09'10" E A DISTANCE OF 170.24 FEET TO NATIONAL GEODETIC SURVEY STATION "FOSTER MAGNET"; THENCE S 42°11'19" E A DISTANCE OF 634.15 FEET TO THE POINT OF BEGINNING; THENCE N 84°57'53" W A DISTANCE OF 44.87 FEET; THENCE N 81°22'51" W A DISTANCE OF 606.36 FEET; THENCE N 82°57'48" W A DISTANCE OF 285.01 FEET; THENCE N 83°48'22" W A DISTANCE OF 260.01 FEET; THENCE N 85°16'29" W A DISTANCE OF 180.10 FEET; THENCE N 87°04'45" W A DISTANCE OF 118.53 FEET, WHICH POINT BEARS S 74°36'16" W A DISTANCE OF 1096.92 FEET FROM NATIONAL GEODETIC SURVEY STATION "FOSTER MAG STA 1940 RM1"; THENCE S 15°08'08" W A DISTANCE OF 11.06 FEET TO A POINT ON THE NORTHERLY RIGHT OF WAY LINE OF SR 520; THENCE ALONG THE RIGHT OF WAY N 77°39'26" W A DISTANCE OF 66.02 FEET, WHICH POINT BEARS S 54°33'44" W A DISTANCE OF 823.86 FEET FROM NATIONAL GEODETIC SURVEY STATION "FOSTER MAG STA 1940 RM1"; THENCE S 87°04'45" E A DISTANCE OF 67.47 FEET TO THE POINT OF BEGINNING.

SITUATE KING COUNTY, WASHINGTON

THE ABOVE DESCRIBED PARCEL CONTAINS ±0.01 acres (364.64 SQ. FT.)





LEGAL DESCRIPTION FOR CONVERSION AREA D2 TEMPORARY CONSTRUCTION EASEMENT:
 A PORTION OF FRACTIONAL SECTION 21, TOWNSHIP 25 NORTH, RANGE 4 EAST, WILLAMETTE MERIDIAN, MORE PARTICULARLY DESCRIBED AS FOLLOWS:

COMMENCING AT NATIONAL GEODETIC SURVEY STATION "HUSK"; THENCE S 87°43'53"E A DISTANCE OF 2712.25 FEET TO NATIONAL GEODETIC SURVEY STATION "FOSTER MAG STA 1940 RM1"; THENCE S 46°09'10" E A DISTANCE OF 170.24 FEET TO NATIONAL GEODETIC SURVEY STATION "FOSTER MAGNET"; THENCE S 42°11'19" E A DISTANCE OF 634.15 FEET TO THE POINT OF BEGINNING; THENCE N 84°57'53" W A DISTANCE OF 44.87 FEET; THENCE N 81°22'51" W A DISTANCE OF 606.36 FEET; THENCE N 82°57'48" W A DISTANCE OF 285.01 FEET; THENCE N 83°48'22" W A DISTANCE OF 260.01 FEET; THENCE N 85°16'29" W A DISTANCE OF 180.10 FEET; THENCE N 87°04'45" W A DISTANCE OF 118.53 FEET, WHICH POINT BEARS S 74°36'16" W A DISTANCE OF 1096.92 FEET FROM NATIONAL GEODETIC SURVEY STATION "FOSTER MAG STA 1940 RM1"; THENCE S 15°08'08" W A DISTANCE OF 11.06 FEET TO A POINT ON THE NORTHERLY RIGHT OF WAY LINE OF SR 520; THENCE ALONG THE RIGHT OF WAY S 77°39'26" E A DISTANCE OF 219.59 FEET; THENCE ALONG AN ARC 81.87 FEET TO THE RIGHT, HAVING A RADIUS OF 4220.00 FEET, THE CHORD OF WHICH IS S 82°37'30" E FOR A DISTANCE OF 81.87 FEET; THENCE S 82°04'10" E A DISTANCE OF 236.99 FEET; THENCE S 80°17'30" E A DISTANCE OF 847.53 FEET; THENCE S 83°20'02" E A DISTANCE OF 157.38 FEET; THENCE S 83°47'33" E A DISTANCE OF 27.42 FEET; THENCE N 1°08'08" E A DISTANCE OF 72.22 FEET TO THE POINT OF BEGINNING.

SITUATE KING COUNTY, WASHINGTON

THE ABOVE DESCRIBED PARCEL CONTAINS ±1.95 acres (85093.95 SQ. FT.)

SY3915 STA. 97+33.38 (668.08' LT)
 MONUMENT FOSTER MAG RM 1

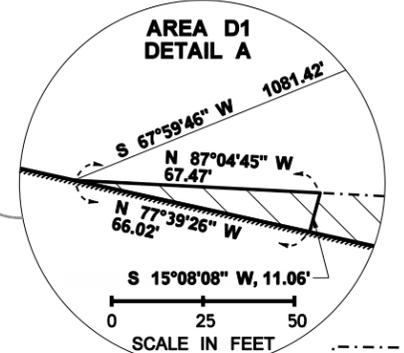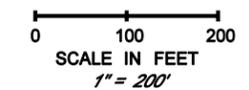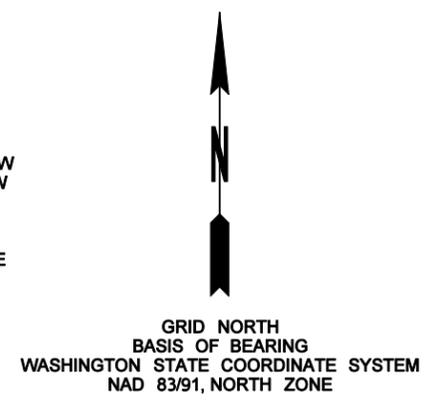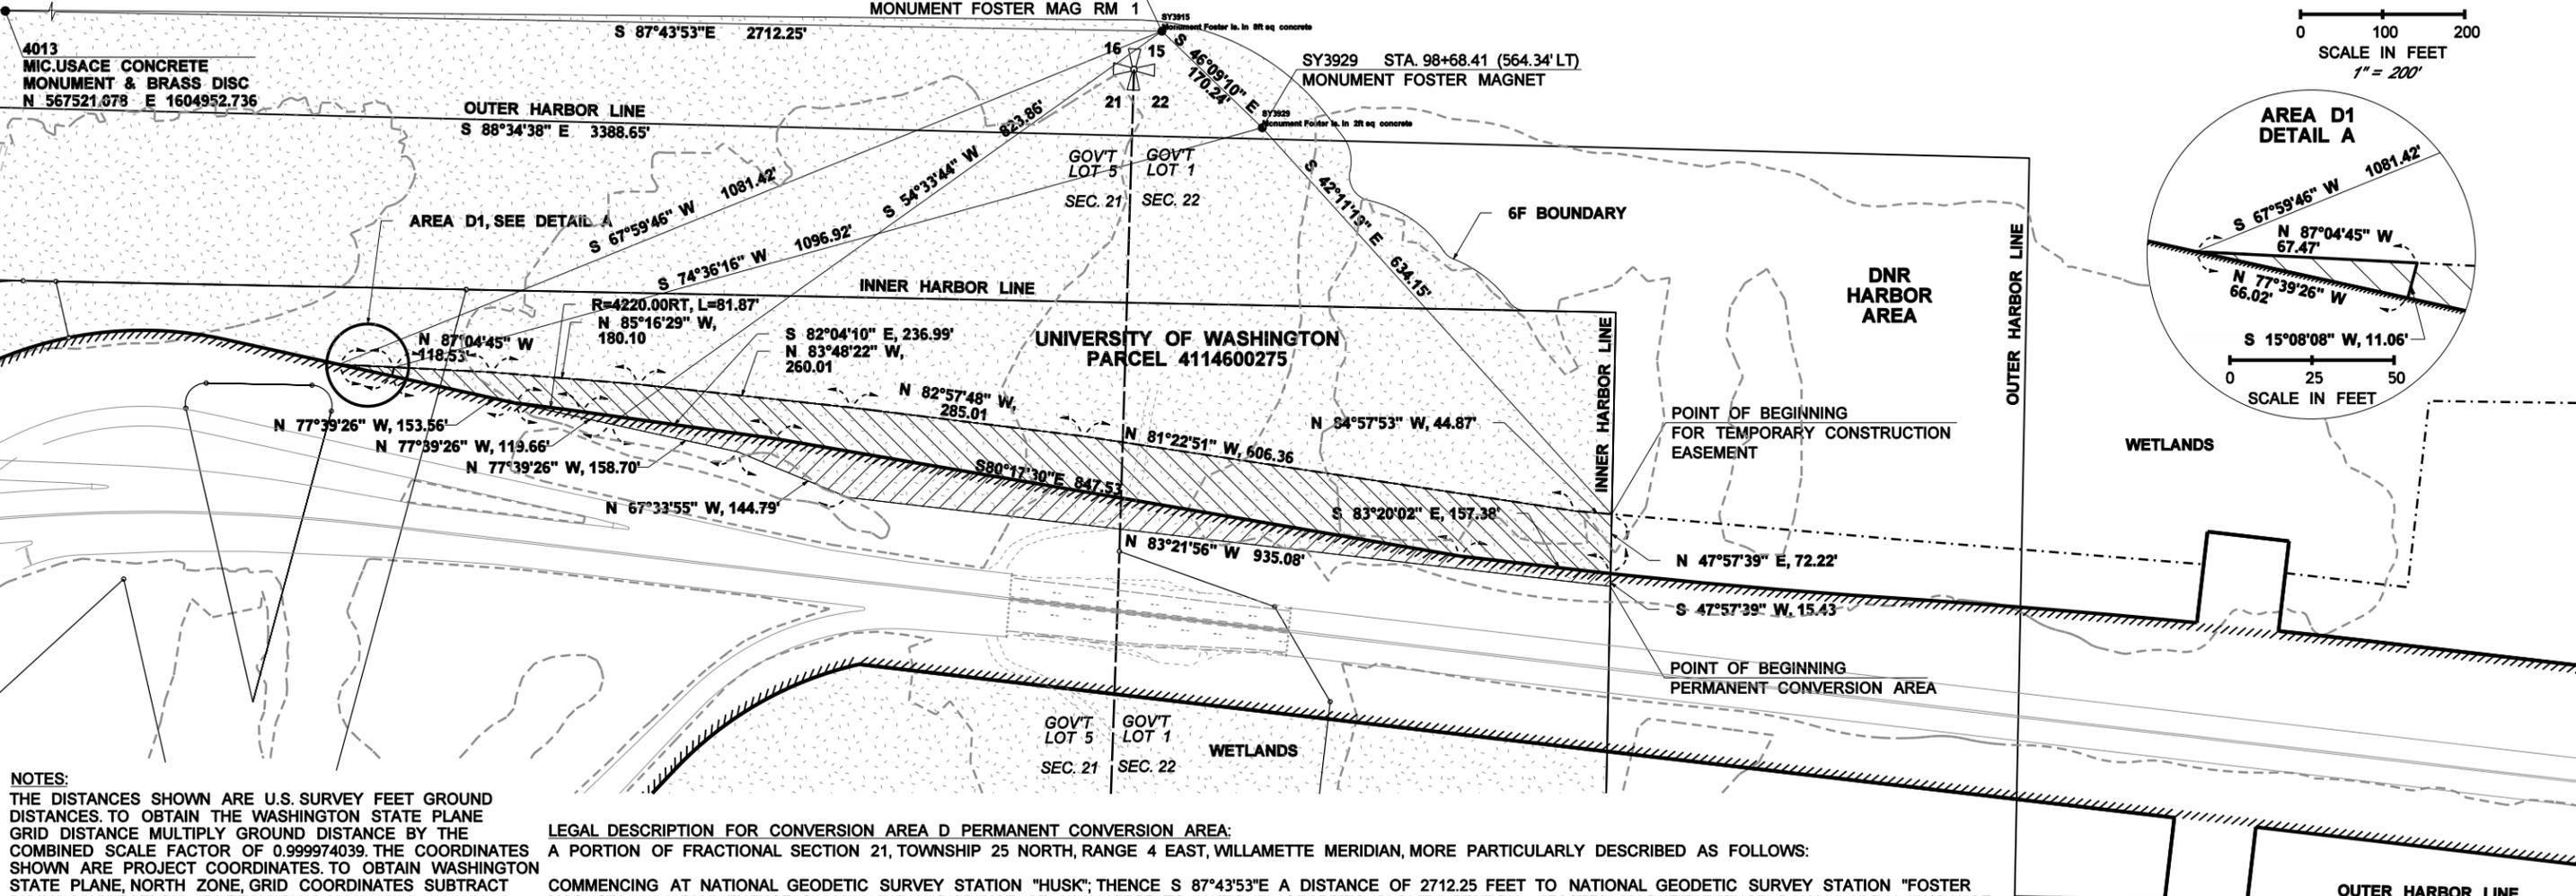

NOTES:
 THE DISTANCES SHOWN ARE U.S. SURVEY FEET GROUND DISTANCES. TO OBTAIN THE WASHINGTON STATE PLANE GRID DISTANCE MULTIPLY GROUND DISTANCE BY THE COMBINED SCALE FACTOR OF 0.999974039. THE COORDINATES SHOWN ARE PROJECT COORDINATES. TO OBTAIN WASHINGTON STATE PLANE, NORTH ZONE, GRID COORDINATES SUBTRACT 328,083.33 AND THEN MULTIPLY BY 0.999974039.

LEGAL DESCRIPTION FOR CONVERSION AREA D PERMANENT CONVERSION AREA:
 A PORTION OF FRACTIONAL SECTION 21, TOWNSHIP 25 NORTH, RANGE 4 EAST, WILLAMETTE MERIDIAN, MORE PARTICULARLY DESCRIBED AS FOLLOWS:

COMMENCING AT NATIONAL GEODETIC SURVEY STATION "HUSK"; THENCE S 87°43'53"E A DISTANCE OF 2712.25 FEET TO NATIONAL GEODETIC SURVEY STATION "FOSTER MAG STA 1940 RM1"; THENCE S 46°09'10" E A DISTANCE OF 170.24 FEET TO NATIONAL GEODETIC SURVEY STATION "FOSTER MAGNET"; THENCE S 42°11'19" E A DISTANCE OF 634.15 FEET TO THE INNER HARBOR LINE; THENCE ALONG INNER HARBOR LINE S 1°08'08" W A DISTANCE OF 87.65 FEET TO THE POINT OF BEGINNING; THENCE N 83°21'56" W A DISTANCE OF 935.08 FEET; THENCE N 67°33'55" W A DISTANCE OF 144.79 FEET; THENCE N 77°39'26" W A DISTANCE OF 158.70 FEET TO A POINT ON THE NORTHERLY RIGHT OF WAY LINE OF SR 520, WHICH POINT BEARS S 54°33'44" W A DISTANCE OF 823.86 FEET FROM NATIONAL GEODETIC SURVEY STATION "FOSTER MAG STA 1940 RM1"; THENCE ALONG THE RIGHT OF WAY N 77°39'26" W A DISTANCE OF 119.66 FEET; THENCE ALONG AN ARC 81.87 FEET TO THE RIGHT, HAVING A RADIUS OF 4220.00 FEET, THE CHORD OF WHICH IS S 82°37'30" E FOR A DISTANCE OF 81.87 FEET; THENCE S 82°04'10" E A DISTANCE OF 236.99 FEET; THENCE S 80°17'30" E A DISTANCE OF 847.53 FEET; THENCE S 83°20'02" E A DISTANCE OF 157.38 FEET; THENCE S 83°47'33" E A DISTANCE OF 27.42 FEET; THENCE S 1°08'08" W A DISTANCE OF 15.43 FEET TO THE POINT OF BEGINNING.

SITUATE KING COUNTY, WASHINGTON

THE ABOVE DESCRIBED PARCEL CONTAINS ±0.87 acres (37931.78 SQ. FT.)

LEGEND

	PERMANENT CONVERSION AREA CONSTRUCTION EASEMENT
	LONG TERM TEMPORARY CONSTRUCTION EASEMENT (DURATION IN EXCESS OF 6 MONTHS)
	REMAINING PARKLAND

MONUMENT LEGEND

MONUMENT	WSDOT GEO. SVCS ID#	DESCRIPTION	NORTHING	EASTING
SY3915	#7775	FOSTER MAG RM 1	567438.983	1609405.764
SY3929	N/A	FOSTER MAG	567321.054	1609528.536

FILE NAME	c:\aawork\pw_work\sr520\ullilla\dms9001616F_Conversion_Area_D_LMS.dgn		
TIME	3:29:00 PM		
DATE	1/15/2013		
PLOTTED BY	sullilla		
DESIGNED BY	L. SULLIVAN		
ENTERED BY	L. SULLIVAN		
CHECKED BY	M. SPROUFFSKE		
PROJ. ENGR.	D. YANKAUSKAS		
REGIONAL ADM.	J. MEREDITH		
REVISION	DATE	BY	

PRELIMINARY
 NOT FOR CONSTRUCTION

REGION NO.
10
 STATE
WASH

FED.AID PROJ.NO.

DRAFT



**SR 520
 I-5 TO MEDINA
 WEST APPROACH BRIDGE NORTH**

6F CONVERSION - AREA D

PLAN REF. NO.
 SHEET
 OF
 SHEETS