


SECTION 6(f)

PORTIONS OF SECTION 16, 21 & 22 TWP. 25 N., RGE. 4 E., W.M.


UNION BAY
 (LAKE WASHINGTON)

NOTE:

1. SEE SHEET 6 FOR RECORD OF SURVEY, PLAT MAP, AND RIGHT-OF-WAY PLAN REFERENCES.

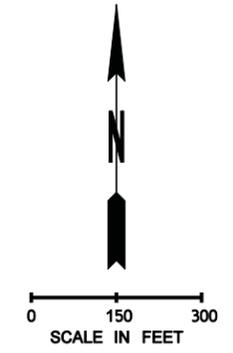

GRID NORTH
 BASIS OF BEARING
 WSDOT RECORD OF SURVEY: SR 520, SR 513 TO MEDINA
 RECORDED SEPTEMBER 18, 2012 A.F.N. 2012091890005
 BY: WASHINGTON STATE DEPARTMENT OF TRANSPORTATION

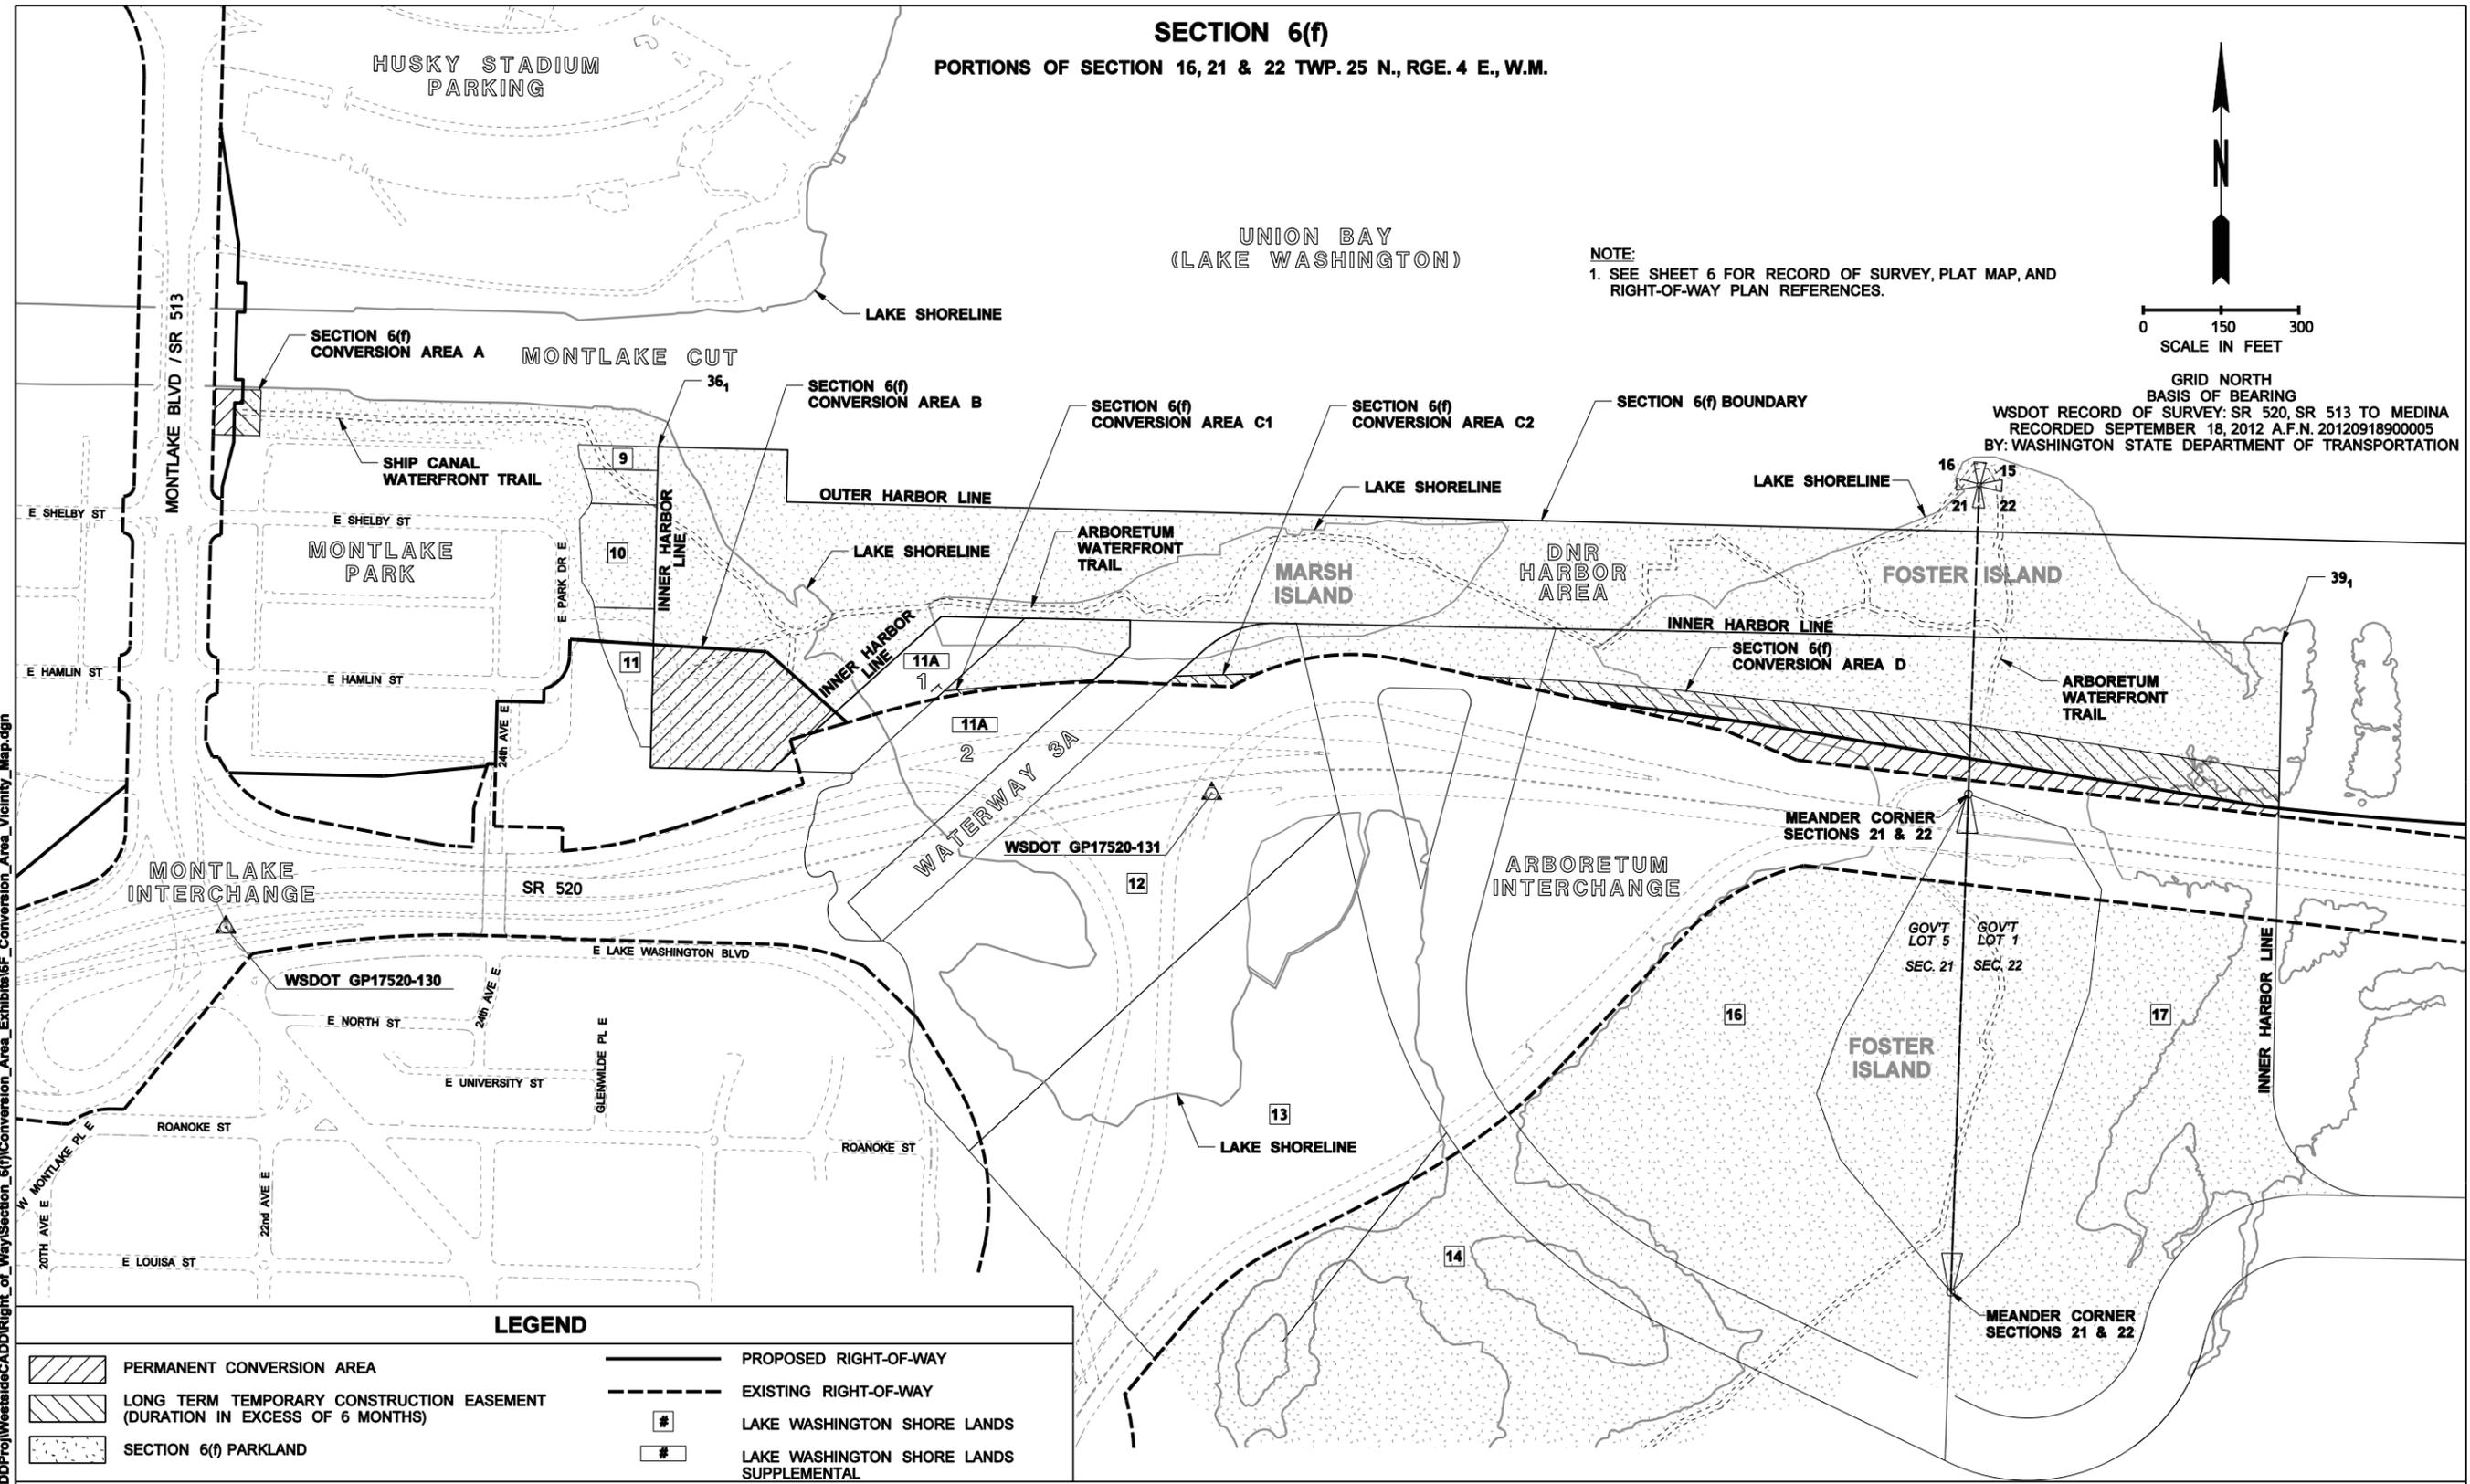

LEGEND

	PERMANENT CONVERSION AREA		PROPOSED RIGHT-OF-WAY
	LONG TERM TEMPORARY CONSTRUCTION EASEMENT (DURATION IN EXCESS OF 6 MONTHS)		EXISTING RIGHT-OF-WAY
	SECTION 6(f) PARKLAND		LAKE WASHINGTON SHORE LANDS
			LAKE WASHINGTON SHORE LANDS SUPPLEMENTAL

LWCF PROJECT #53-0025.5
RCO PROJECT #66-037 & #85-9036

**6(f) PARCEL MAP OF
 CONVERTED PROPERTIES**

VICINITY MAP
 SHEET 1 OF 6

GCB 1291, Exhibit C

PLOTTED BY [bean]
 TIME 2:41:13 PM
 DATE 5/10/2013
 FILE_NAME PW:\CADD\Proj\Westside\CADD\Right_of_Way\Section_6(f)\Conversion_Area_Exhibits\6f_Conversion_Area_Vicinity_Map.dgn

SECTION 6(f)

PORTIONS OF SECTION 16 & 21 TWP. 25 N., RGE. 4 E., W.M.

NOTES:

1. SEE SHEET 6 FOR RECORD OF SURVEY, PLAT MAP, AND RIGHT-OF-WAY PLAN REFERENCES.

LINE TABLE		
L1	N 1°25'25" E	92.28'
L2	S 88°34'31" E	54.80'
L3	S 1°25'25" W	28.28'
L4	N 88°34'31" W	14.80'
L5	S 1°25'25" W	64.00'
L6	N 88°34'31" W	40.00'
L7	N 88°34'31" W	35.53'
L8	N 1°25'25" E	92.28'
L9	S 88°34'31" E	50.33'

LEGAL DESCRIPTION OF PERMANENT CONVERSION AREA A:

A PORTION OF GOVERNMENT LOT 5 OF SECTION 16, TOWNSHIP 25 NORTH, RANGE 4 EAST, WILLAMETTE MERIDIAN, MORE PARTICULARLY DESCRIBED AS FOLLOWS:

COMMENCING AT A 3/8" BRASS PIN WITH PUNCH IN CONCRETE, IN MONUMENT CASE, AT THE INTERSECTION OF MONTLAKE BLVD AND E HAMLIN ST; THENCE N 1°25'25" E A DISTANCE OF 306.05 FEET TO 3/8" BRASS PIN IN CONCRETE, IN MONUMENT CASE, AT THE INTERSECTION OF MONTLAKE BLVD AND E SHELBY ST; THENCE CONTINUING N 1°25'25" E A DISTANCE OF 155.89 FEET TO THE NORTH BOUNDARY OF THE PLAT OF MONTLAKE PARK, VOLUME 18 PAGE 20; THENCE ALONG SAID NORTH BOUNDARY, S 88°34'31" E A DISTANCE OF 75.00 FEET TO THE EAST RIGHT OF WAY LINE OF MONTLAKE BLVD AND THE POINT OF BEGINNING;


THENCE ALONG SAID RIGHT OF WAY N 1°25'25" E A DISTANCE OF 92.28 FEET; THENCE S 88°34'31" E A DISTANCE OF 54.80 FEET; THENCE S 1°25'25" W A DISTANCE OF 28.28 FEET THENCE N 88°34'31" W A DISTANCE OF 14.80 FEET; THENCE S 1°25'25" W A DISTANCE OF 64.00 FEET TO SAID NORTH BOUNDARY; THENCE ALONG SAID NORTH BOUNDARY N 88°34'31" W A DISTANCE OF 40.00 FEET TO THE POINT OF BEGINNING.

SITUATE KING COUNTY, WASHINGTON


THE ABOVE DESCRIBED PARCEL CONTAINS +/- 0.10 ACRES.

SITUATE KING COUNTY, WASHINGTON

THE ABOVE DESCRIBED PARCEL CONTAINS +/- 0.10 ACRES.

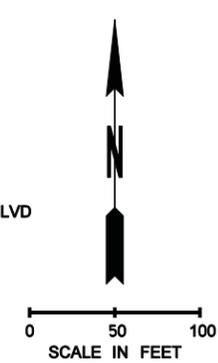

GRID NORTH
 BASIS OF BEARING
 WSDOT RECORD OF SURVEY: SR 520, SR 513 TO MEDINA
 RECORDED SEPTEMBER 18, 2012 A.F.N. 20120918900005
 BY: WASHINGTON STATE DEPARTMENT OF TRANSPORTATION

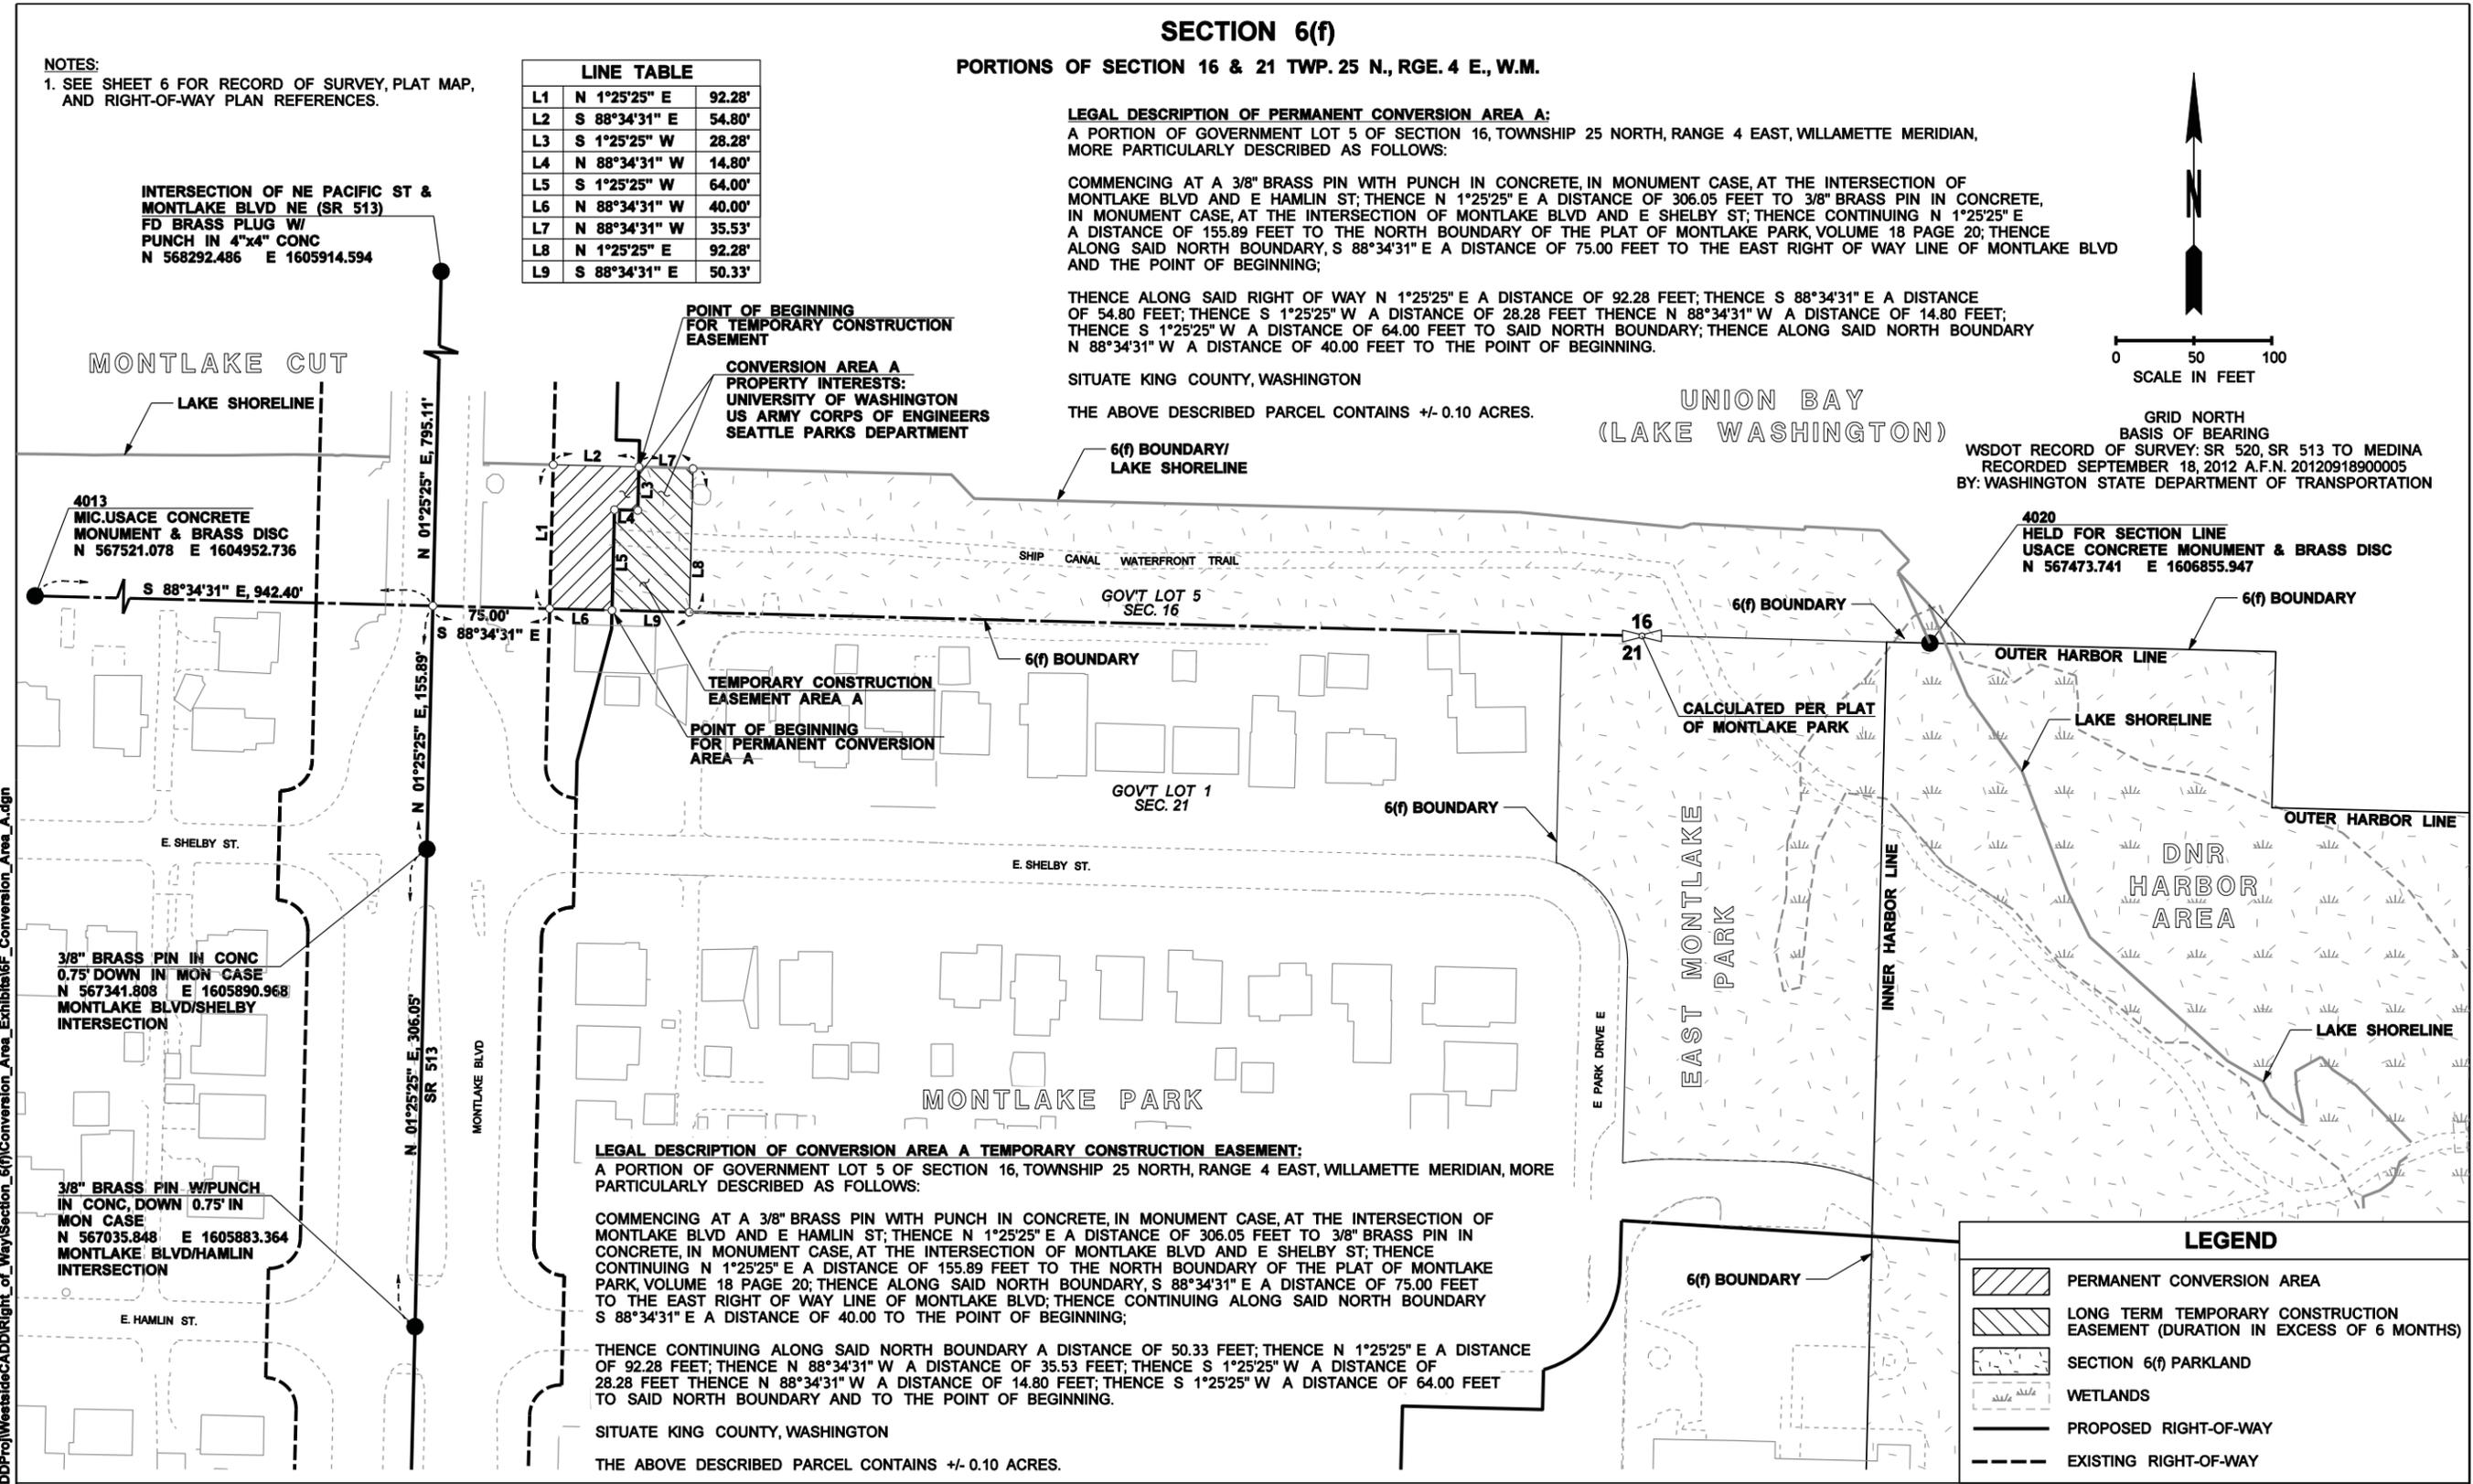

LEGAL DESCRIPTION OF CONVERSION AREA A TEMPORARY CONSTRUCTION EASEMENT:

A PORTION OF GOVERNMENT LOT 5 OF SECTION 16, TOWNSHIP 25 NORTH, RANGE 4 EAST, WILLAMETTE MERIDIAN, MORE PARTICULARLY DESCRIBED AS FOLLOWS:

COMMENCING AT A 3/8" BRASS PIN WITH PUNCH IN CONCRETE, IN MONUMENT CASE, AT THE INTERSECTION OF MONTLAKE BLVD AND E HAMLIN ST; THENCE N 1°25'25" E A DISTANCE OF 306.05 FEET TO 3/8" BRASS PIN IN CONCRETE, IN MONUMENT CASE, AT THE INTERSECTION OF MONTLAKE BLVD AND E SHELBY ST; THENCE CONTINUING N 1°25'25" E A DISTANCE OF 155.89 FEET TO THE NORTH BOUNDARY OF THE PLAT OF MONTLAKE PARK, VOLUME 18 PAGE 20; THENCE ALONG SAID NORTH BOUNDARY, S 88°34'31" E A DISTANCE OF 75.00 FEET TO THE EAST RIGHT OF WAY LINE OF MONTLAKE BLVD; THENCE CONTINUING ALONG SAID NORTH BOUNDARY S 88°34'31" E A DISTANCE OF 40.00 TO THE POINT OF BEGINNING;

THENCE CONTINUING ALONG SAID NORTH BOUNDARY A DISTANCE OF 50.33 FEET; THENCE N 1°25'25" E A DISTANCE OF 92.28 FEET; THENCE N 88°34'31" W A DISTANCE OF 35.53 FEET; THENCE S 1°25'25" W A DISTANCE OF 28.28 FEET THENCE N 88°34'31" W A DISTANCE OF 14.80 FEET; THENCE S 1°25'25" W A DISTANCE OF 64.00 FEET TO SAID NORTH BOUNDARY AND TO THE POINT OF BEGINNING.

SITUATE KING COUNTY, WASHINGTON

THE ABOVE DESCRIBED PARCEL CONTAINS +/- 0.10 ACRES.

LEGEND	
	PERMANENT CONVERSION AREA
	LONG TERM TEMPORARY CONSTRUCTION EASEMENT (DURATION IN EXCESS OF 6 MONTHS)
	SECTION 6(f) PARKLAND
	WETLANDS
	PROPOSED RIGHT-OF-WAY
	EXISTING RIGHT-OF-WAY

PLOTTED BY beamj
 TIME 2:17:37 PM
 DATE 5/10/2013
 FILE NAME PW:\CADD\Proj\Westside\CADD\Right_of_Way\Section_6(f)\Conversion_Area_A.dgn

LWCF PROJECT #53-0025.5
 RCO PROJECT #66-037 & #85-9036

6(f) PARCEL MAP OF
 CONVERTED PROPERTIES


6(f) CONVERSION AREA A

SHEET 2 OF 6

GCB 1291, Exhibit C

SECTION 6(f)
 PORTIONS OF SECTION 16, 21 & 22 TWP. 25 N., RGE. 4 E., W.M.

NOTES:
 1. SEE SHEET 6 FOR RECORD OF SURVEY, PLAT MAP, AND RIGHT-OF-WAY PLAN REFERENCES.

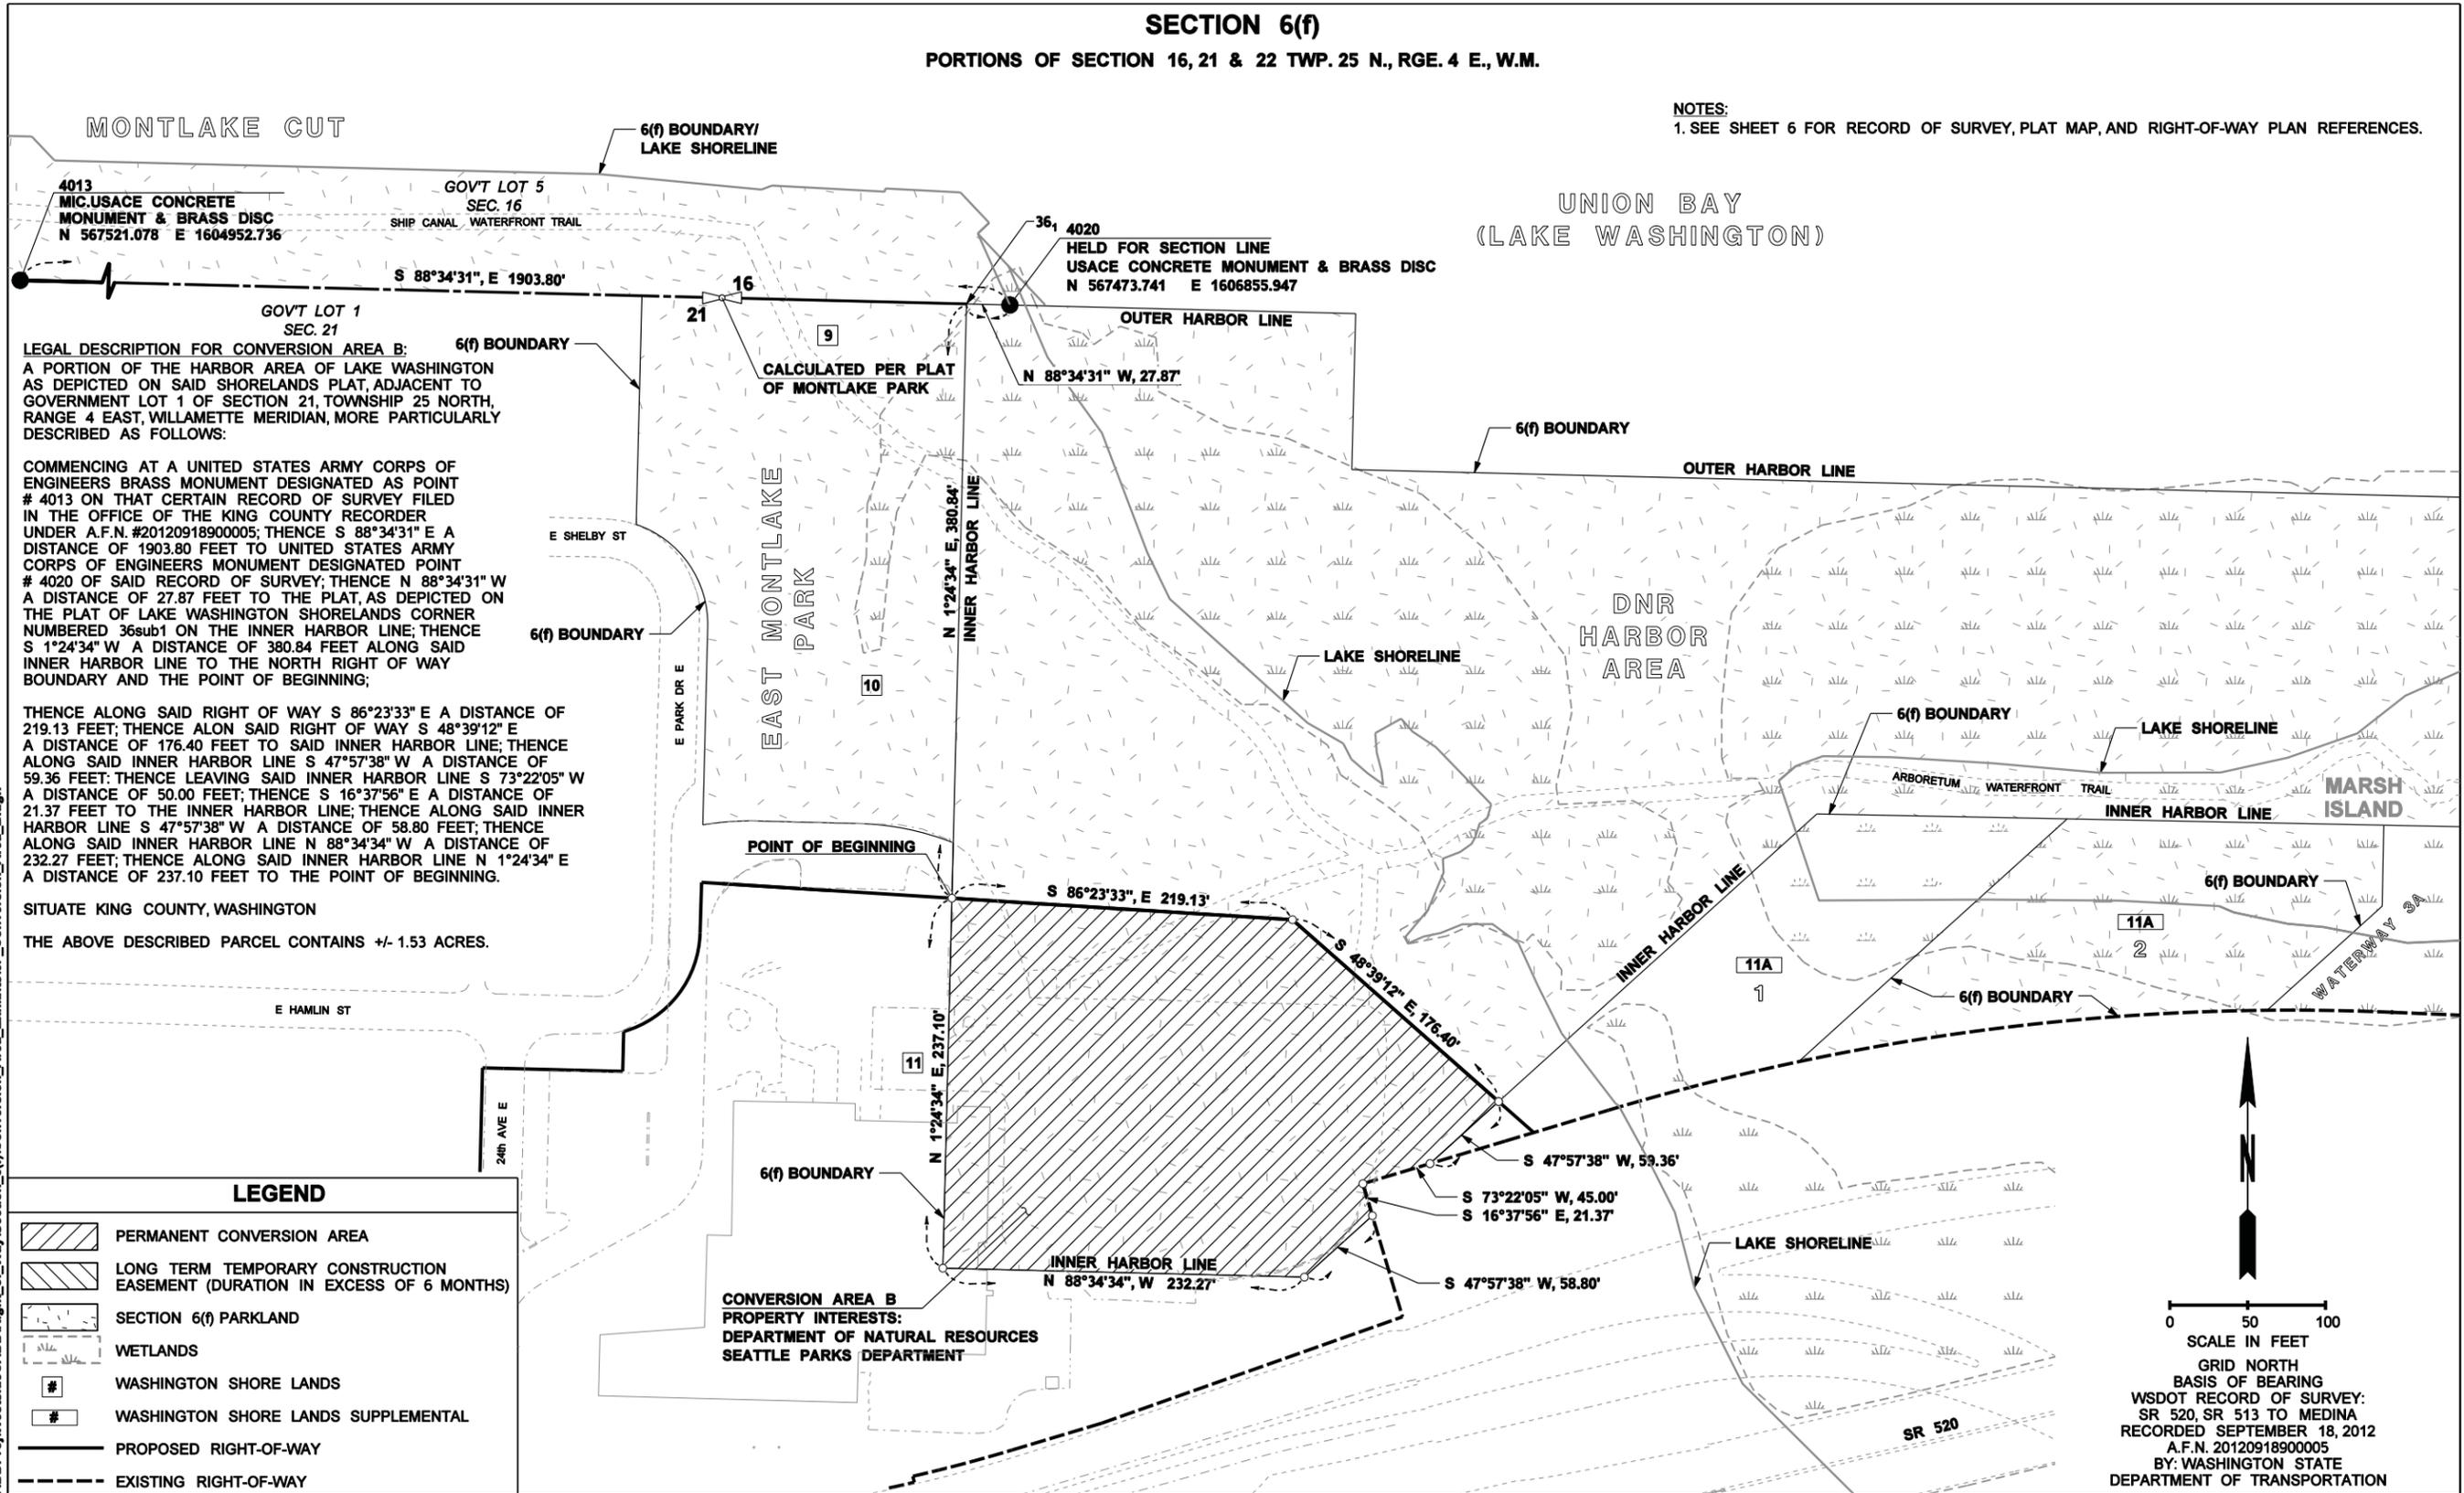


LEGAL DESCRIPTION FOR CONVERSION AREA B:
 A PORTION OF THE HARBOR AREA OF LAKE WASHINGTON AS DEPICTED ON SAID SHORELANDS PLAT, ADJACENT TO GOVERNMENT LOT 1 OF SECTION 21, TOWNSHIP 25 NORTH, RANGE 4 EAST, WILLAMETTE MERIDIAN, MORE PARTICULARLY DESCRIBED AS FOLLOWS:

COMMENCING AT A UNITED STATES ARMY CORPS OF ENGINEERS BRASS MONUMENT DESIGNATED AS POINT # 4013 ON THAT CERTAIN RECORD OF SURVEY FILED IN THE OFFICE OF THE KING COUNTY RECORDER UNDER A.F.N. #20120918900005; THENCE S 88°34'31" E A DISTANCE OF 1903.80 FEET TO UNITED STATES ARMY CORPS OF ENGINEERS MONUMENT DESIGNATED POINT # 4020 OF SAID RECORD OF SURVEY; THENCE N 88°34'31" W A DISTANCE OF 27.87 FEET TO THE PLAT, AS DEPICTED ON THE PLAT OF LAKE WASHINGTON SHORELANDS CORNER NUMBERED 36sub1 ON THE INNER HARBOR LINE; THENCE S 1°24'34" W A DISTANCE OF 380.84 FEET ALONG SAID INNER HARBOR LINE TO THE NORTH RIGHT OF WAY BOUNDARY AND THE POINT OF BEGINNING;

THENCE ALONG SAID RIGHT OF WAY S 86°23'33" E A DISTANCE OF 219.13 FEET; THENCE ALONG SAID RIGHT OF WAY S 48°39'12" E A DISTANCE OF 176.40 FEET TO SAID INNER HARBOR LINE; THENCE ALONG SAID INNER HARBOR LINE S 47°57'38" W A DISTANCE OF 59.36 FEET; THENCE LEAVING SAID INNER HARBOR LINE S 73°22'05" W A DISTANCE OF 50.00 FEET; THENCE S 16°37'56" E A DISTANCE OF 21.37 FEET TO THE INNER HARBOR LINE; THENCE ALONG SAID INNER HARBOR LINE S 47°57'38" W A DISTANCE OF 58.80 FEET; THENCE ALONG SAID INNER HARBOR LINE N 88°34'34" W A DISTANCE OF 232.27 FEET; THENCE ALONG SAID INNER HARBOR LINE N 1°24'34" E A DISTANCE OF 237.10 FEET TO THE POINT OF BEGINNING.

SITUATE KING COUNTY, WASHINGTON
 THE ABOVE DESCRIBED PARCEL CONTAINS +/- 1.53 ACRES.

LEGEND	
	PERMANENT CONVERSION AREA
	LONG TERM TEMPORARY CONSTRUCTION EASEMENT (DURATION IN EXCESS OF 6 MONTHS)
	SECTION 6(f) PARKLAND
	WETLANDS
	WASHINGTON SHORE LANDS
	WASHINGTON SHORE LANDS SUPPLEMENTAL
	PROPOSED RIGHT-OF-WAY
	EXISTING RIGHT-OF-WAY

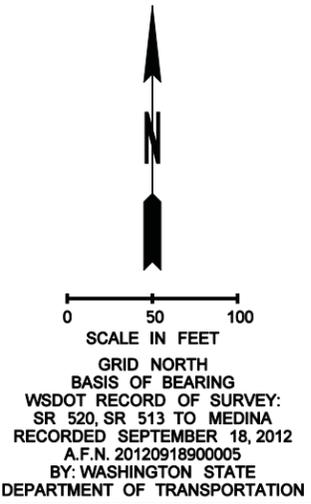

PLOTTED BY beamj
 TIME 2:29:26 PM
 DATE 5/10/2013
 FILE NAME PW:\CADD\Proj\Westside\CADD\Right_of_Way\Section_6(f)\Conversion_Area_Exhibits\6f_Conversion_Area_B.dgn

LWCF PROJECT #53-0025.5
RCO PROJECT #66-037 & #85-9036

6(f) PARCEL MAP OF
CONVERTED PROPERTIES

6(f) CONVERSION AREA B

SHEET 3 OF 6
 GCB 1291, Exhibit C



NOTE:

1. FOR LEGAL DESCRIPTION OF CONVERSION AREA, SEE SHEET 6.
2. SEE SHEET 6 FOR RECORD OF SURVEY, PLAT MAP, AND RIGHT-OF-WAY PLAN REFERENCES


SECTION 6(f)
 PORTIONS OF SECTION 21 & 22 TWP. 25 N., RGE. 4 E., W.M.

DETAIL C1

PROPERTY INTEREST
 UNIVERSITY OF WASHINGTON

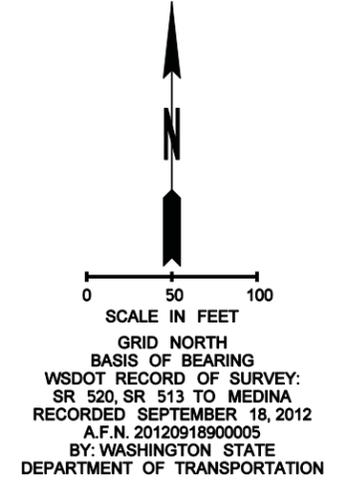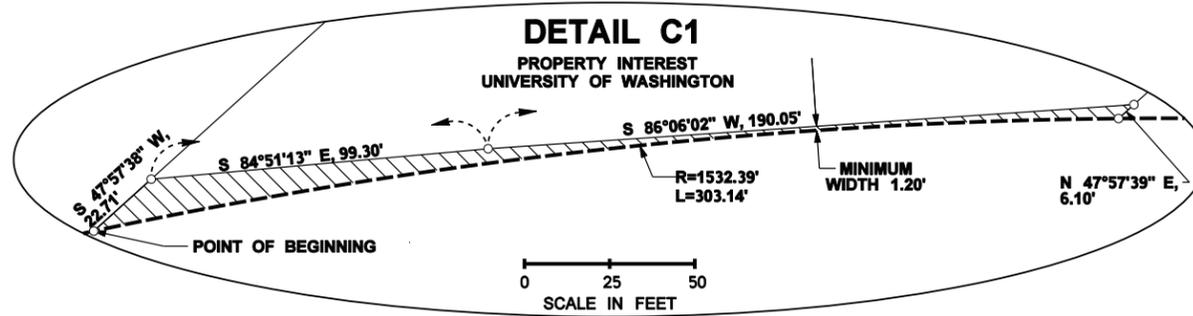


UNION BAY
 (LAKE WASHINGTON)

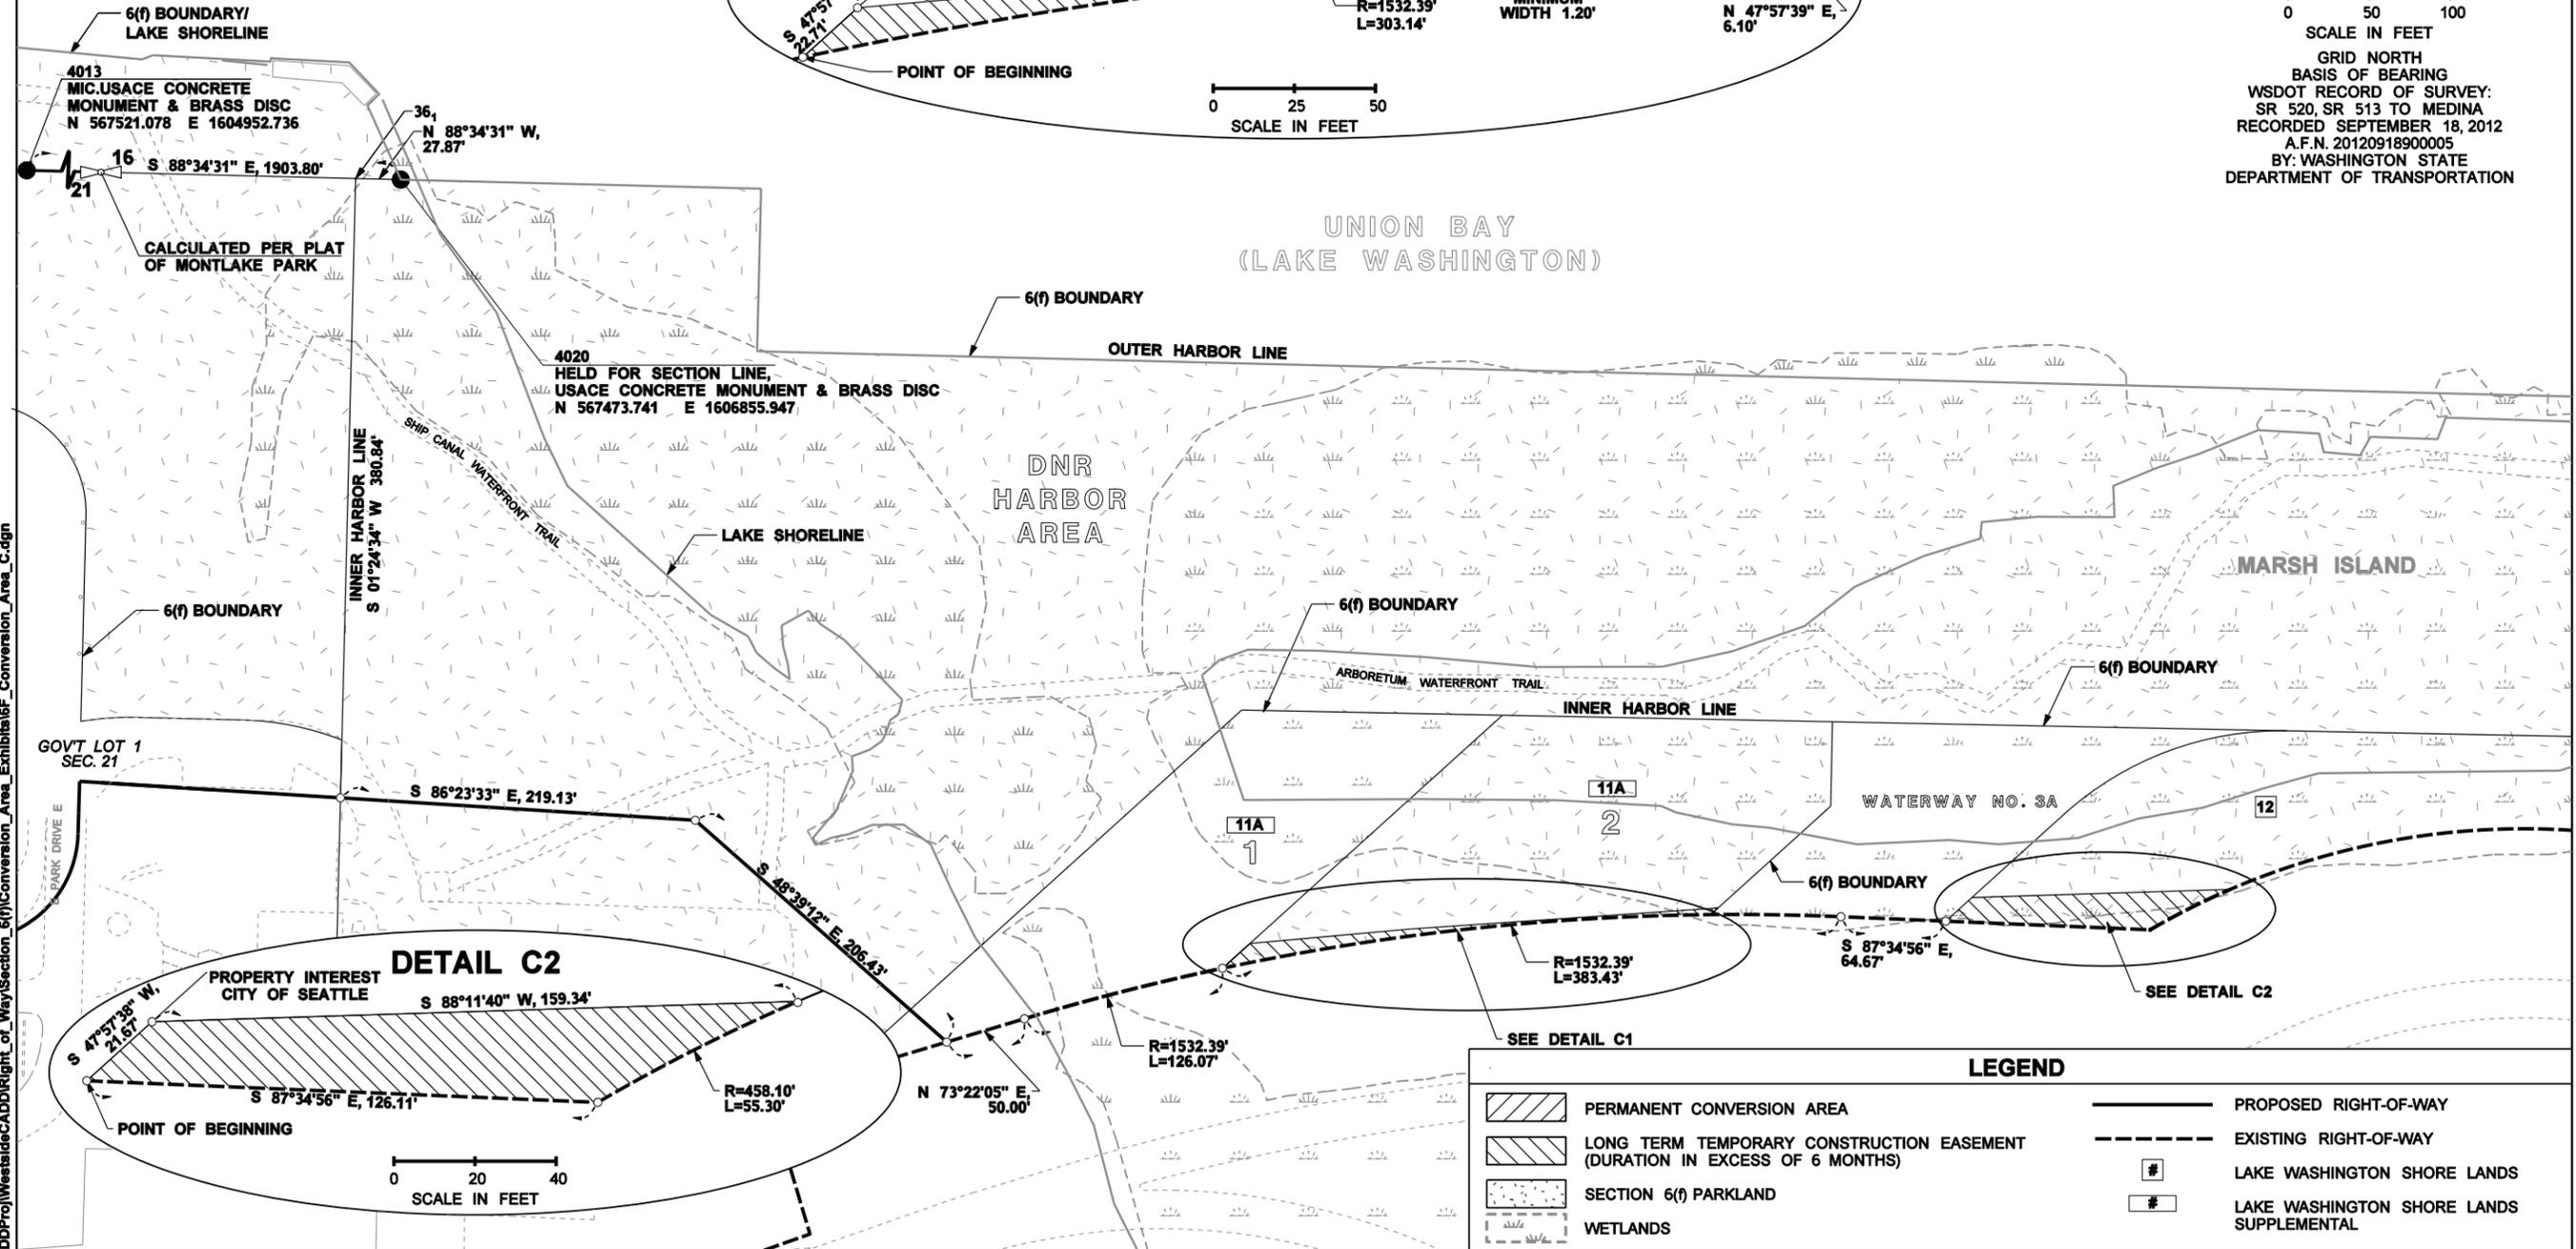

DETAIL C2

PROPERTY INTEREST
 CITY OF SEATTLE

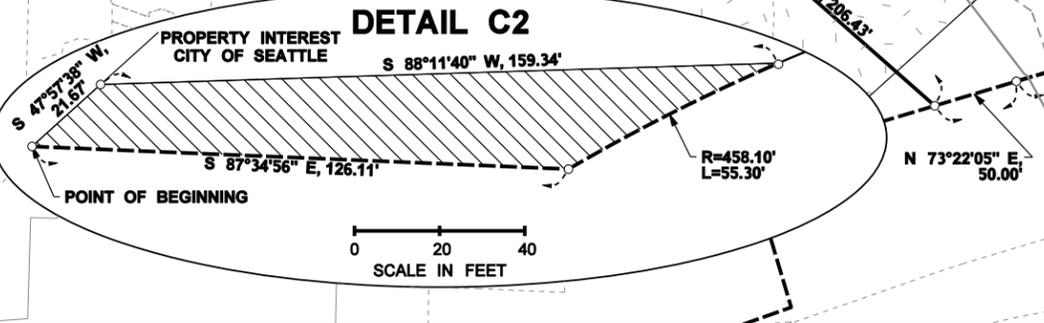

LEGEND	
	PERMANENT CONVERSION AREA
	PROPOSED RIGHT-OF-WAY
	LONG TERM TEMPORARY CONSTRUCTION EASEMENT (DURATION IN EXCESS OF 6 MONTHS)
	EXISTING RIGHT-OF-WAY
	SECTION 6(f) PARKLAND
	LAKE WASHINGTON SHORE LANDS
	WETLANDS
	LAKE WASHINGTON SHORE LANDS SUPPLEMENTAL

PLOTTED BY beanj
 TIME 2:31:35 PM
 DATE 5/10/2013
 FILE_NAME PW:\CADD\Proj\Westside\CADD\Right_of_Way\Section_6(f)\Conversion_Area_Exhibits\6f_Conversion_Area_C.dgn

LWCF PROJECT #53-0025.5
 RCO PROJECT #66-037 & #85-9036

6(f) PARCEL MAP OF
 CONVERTED PROPERTIES


6(f) CONVERSION AREA C
 SHEET 4 OF 6

GCB 1291, Exhibit C


SECTION 6(f)
 PORTIONS OF SECTION 21 & 22 TWP. 25 N., RGE. 4 E., W.M.

- NOTE:**
- FOR LEGAL DESCRIPTION OF CONVERSION AREA, SEE SHEET 6.
 - SEE SHEET 6 FOR RECORD OF SURVEY, PLAT MAP, AND RIGHT-OF-WAY PLAN REFERENCES


CONVERSION AREA D1
 PROPERTY INTERESTS:
 DEPARTMENT OF NATURAL
 RESOURCES

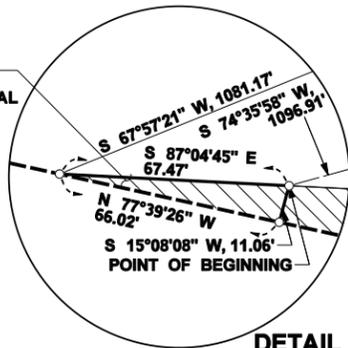

DETAIL D1
 SCALE: 1"=50'

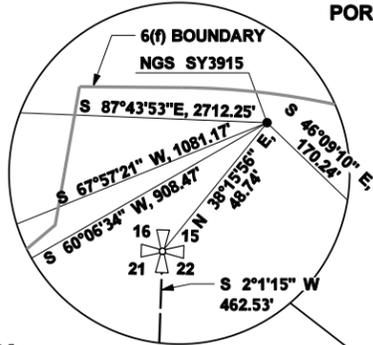

DETAIL A
 N.T.S.

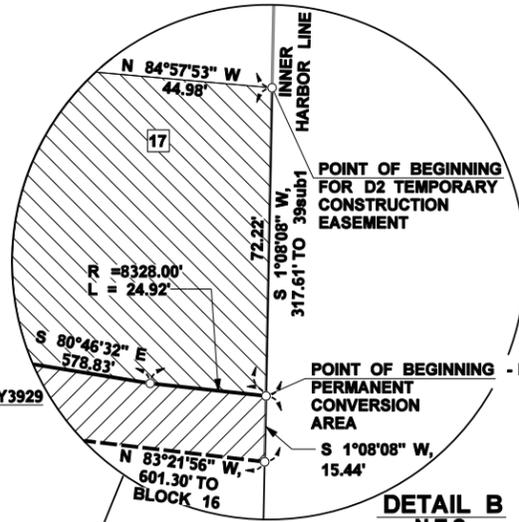


DETAIL B
 N.T.S.

GRID NORTH
 BASIS OF BEARING
 WSDOT RECORD OF SURVEY:
 SR 520, SR 513 TO MEDINA
 RECORDED SEPTEMBER 18, 2012
 A.F.N. 20120918900005
 BY: WASHINGTON STATE
 DEPARTMENT OF TRANSPORTATION

0 100 200
 SCALE IN FEET
 1" = 200'

LINE TABLE		
LINE	BEARING	DISTANCE
L1	N 87°04'45" W	118.53'
L2	N 85°16'29" W	180.10'
L3	N 81°22'51" W	49.60'
L4	N 67°33'55" W	144.79'
L5	S 77°39'26" E	153.56'

PLOTTED BY beamj
 TIME 2:54:11 PM
 DATE 5/10/2013
 FILE NAME PW:\CADD\Proj\Westside\CADD\Right_of_Way\Section_6(f)\Conversion_Area_Exhibits\6f_Conversion_Area_D.dgn

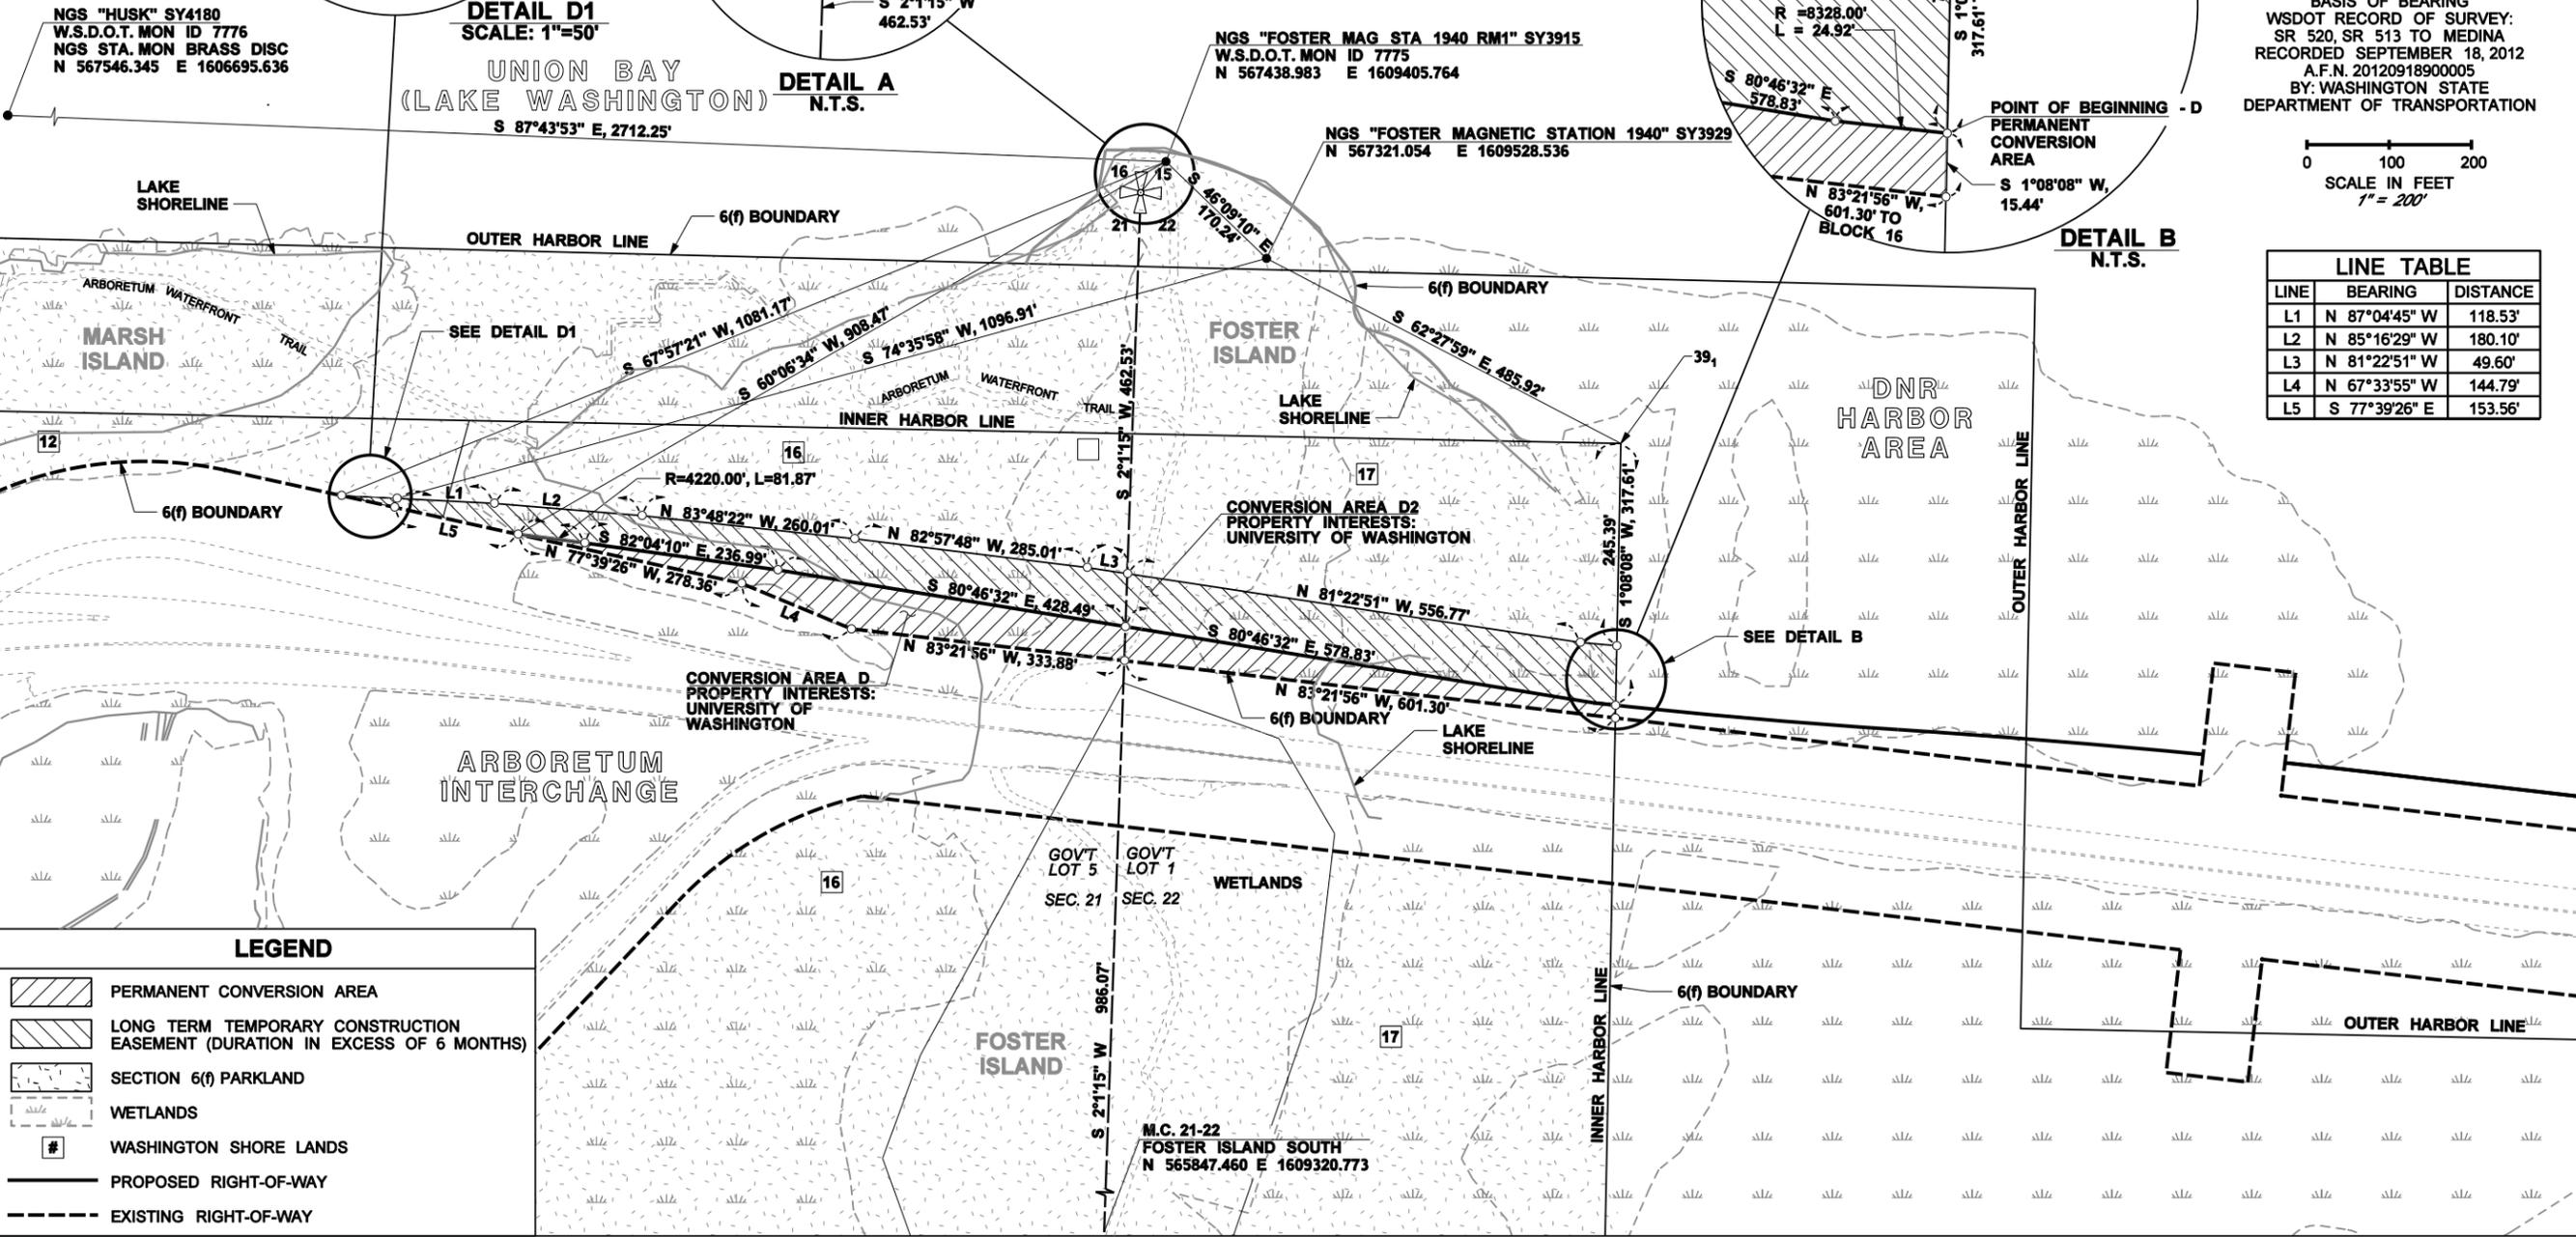

LEGEND

- PERMANENT CONVERSION AREA
- LONG TERM TEMPORARY CONSTRUCTION EASEMENT (DURATION IN EXCESS OF 6 MONTHS)
- SECTION 6(f) PARKLAND
- WETLANDS
- WASHINGTON SHORE LANDS
- PROPOSED RIGHT-OF-WAY
- EXISTING RIGHT-OF-WAY

LWCF PROJECT #53-0025.5
RCO PROJECT #66-037 & #85-9036

6(f) PARCEL MAP OF
CONVERTED PROPERTIES

6(f) CONVERSION AREA D
SHEET 5 OF 6

GCB 1291, Exhibit C

REFERENCES:

- | | |
|--|--|
| 1. WSDOT RECORD OF SURVEY: SR 520, SR 513 TO MEDINA RECORDED SEPTEMBER 18, 2012 A.F.N. 20120918900005 BY: WASHINGTON STATE DEPARTMENT OF TRANSPORTATION | 3. SHEETS 13 & 14, PLAT OF LAKE WASHINGTON SHORELANDS, 1921 |
| 2. WSDOT RECORD OF SURVEY I-5, SEATTLE: E DENNY WAY TO NE 43RD ST. VIC SR 520, I-5 TO SR 405 RECORDED FEBRUARY 15, 2007 A.F.N. 20070215900002 BY: DAVID EVANS AND ASSOCIATES, INC. | 4. WSDOT RECORD OF SURVEY: MONTLAKE BLVD NE, NE PACIFIC ST & LAKE WASHINGTON BLVD E. RECORDED DECEMBER 14, 2007 A.F.N. 20071214900022. |
| | 5. WSDOT RIGHT OF WAY PLAN: SR 520, SR 5 VICINITY TO EVERGREEN POINT BRIDGE MP. 0.18 TO MP 2.00 APPROVED JUNE 17, 2005. |

LEGAL DESCRIPTION OF CONVERSION AREA C1 TEMPORARY CONSTRUCTION EASEMENT:

A PORTION OF LOT 2 BLOCK 11A, SHEET 13 OF LAKE WASHINGTON SHORELANDS, FILED IN THE OFFICE OF THE COMMISSIONER OF PUBLIC LANDS ON THE 19TH DAY OF AUGUST, 1921, LYING ADJACENT TO FRACTIONAL SECTION 21, TOWNSHIP 25 NORTH, RANGE 4 EAST, WILLAMETTE MERIDIAN, MORE PARTICULARLY DESCRIBED AS FOLLOWS:

COMMENCING AT A UNITED STATES ARMY CORPS OF ENGINEERS BRASS MONUMENT DESIGNATED AS POINT NUMBER 4013 ON THAT CERTAIN RECORD OF SURVEY FILED IN THE OFFICE OF THE KING COUNTY RECORDER UNDER AUDITOR'S FILE NUMBER 20120918900005; THENCE S 88°34'31" E A DISTANCE OF 1903.80 FEET TO A UNITED STATES ARMY CORPS OF ENGINEERS MONUMENT DESIGNATED POINT NUMBER 4020 ON SAID RECORD OF SURVEY; THENCE N 88°34'31" W A DISTANCE OF 27.87 FEET TO CORNER NUMBER 36sub1 ON THE INNER HARBOR LINE OF THE LAKE WASHINGTON SHORELANDS; THENCE ALONG SAID INNER HARBOR LINE S 1°24'34" W A DISTANCE OF 380.84 FEET TO A POINT ON THE NORTHERLY RIGHT-OF-WAY LINE OF SR 520; THENCE ALONG SAID RIGHT-OF-WAY S 86°23'33" E A DISTANCE OF 219.13 FEET; THENCE CONTINUING ON SAID RIGHT-OF-WAY S 48°39'12" E A DISTANCE OF 206.43 FEET; THENCE ALONG THE RIGHT-OF-WAY N 73°22'05" E A DISTANCE OF 50.00 FEET; THENCE 126.07 FEET ALONG SAID RIGHT OF WAY ON A CURVE TO THE RIGHT, HAVING A RADIUS OF 1532.39 FEET, THE CHORD OF WHICH IS N 75°43'29" E FOR A DISTANCE OF 126.03 FEET TO THE POINT OF BEGINNING;

THENCE CONTINUING ALONG RIGHT OF WAY 303.14 FEET ON A CURVE TO THE RIGHT, HAVING A RADIUS OF 1532.39 FEET, THE CHORD OF WHICH IS N 83°44'56" E FOR A DISTANCE OF 302.65 FEET TO THE EASTERLY BOUNDARY OF SAID LOT 2; THENCE ALONG SAID EAST BOUNDARY N 47°57'39" E A DISTANCE OF 6.10 FEET; THENCE S 86°06'02" W A DISTANCE OF 190.05 FEET; THENCE S 84°51'13" W A DISTANCE OF 99.30 FEET TO THE WESTERLY BOUNDARY OF SAID LOT 2; THENCE S 47°57'38" W A DISTANCE OF 22.71 FEET TO THE POINT OF BEGINNING.

SITUATE KING COUNTY, WASHINGTON

THE ABOVE DESCRIBED PARCEL CONTAINS +/- 0.03 ACRES.

LEGAL DESCRIPTION OF CONVERSION AREA C2 TEMPORARY CONSTRUCTION EASEMENT:

A PORTION OF BLOCK 12, SHEET 13 OF LAKE WASHINGTON SHORELANDS, FILED IN THE OFFICE OF THE COMMISSIONER OF PUBLIC LANDS ON THE 19TH DAY OF AUGUST, 1921, LYING ADJACENT TO FRACTIONAL SECTION 21, TOWNSHIP 25 NORTH, RANGE 4 EAST, WILLAMETTE MERIDIAN, MORE PARTICULARLY DESCRIBED AS FOLLOWS:

COMMENCING AT A UNITED STATES ARMY CORPS OF ENGINEERS BRASS MONUMENT DESIGNATED AS POINT NUMBER 4013 ON THAT CERTAIN RECORD OF SURVEY FILED IN THE OFFICE OF THE KING COUNTY RECORDER UNDER AUDITOR'S FILE NUMBER 20120918900005; THENCE S 88°34'31" E A DISTANCE OF 1903.80 FEET TO A UNITED STATES ARMY CORPS OF ENGINEERS MONUMENT DESIGNATED POINT NUMBER 4020 ON SAID RECORD OF SURVEY; THENCE N 88°34'31" W A DISTANCE OF 27.87 FEET TO CORNER NUMBER 36sub1 ON THE INNER HARBOR LINE OF THE LAKE WASHINGTON SHORELANDS; THENCE ALONG SAID INNER HARBOR LINE S 1°24'34" W A DISTANCE OF 380.84 FEET TO A POINT ON THE NORTHERLY RIGHT-OF-WAY LINE OF SR 520; THENCE ALONG SAID RIGHT-OF-WAY S 86°23'33" E A DISTANCE OF 219.13 FEET; THENCE CONTINUING ON SAID RIGHT-OF-WAY S 48°39'12" E A DISTANCE OF 206.43 FEET; THENCE ALONG THE RIGHT-OF-WAY N 73°22'05" E A DISTANCE OF 50.00 FEET; THENCE 509.50 FEET ALONG SAID RIGHT-OF-WAY ON AN CURVE TO THE RIGHT, HAVING A RADIUS OF 1532.39 FEET, THE CHORD OF WHICH BEARS N 82°53'34" E FOR A DISTANCE OF 507.15 FEET; THENCE CONTINUING ALONG SAID RIGHT-OF-WAY S 87°34'56" E A DISTANCE OF 64.67 FEET TO THE WEST LINE OF SAID BLOCK 12, AND POINT OF BEGINNING;

THENCE CONTINUING ALONG SAID RIGHT-OF-WAY S 87°34'56" E A DISTANCE OF 126.11 FEET; THENCE ALONG SAID RIGHT-OF-WAY 55.30 FEET ON AN CURVE TO THE RIGHT, HAVING A RADIUS OF 458.10 FEET, THE CHORD OF WHICH BEARS N 63°16'21" E FOR A DISTANCE OF 55.27 FEET; THENCE S 88°11'40" W A DISTANCE OF 159.34 FEET; THENCE S 47°57'38" W A DISTANCE OF 21.67 FEET TO THE POINT OF BEGINNING.

SITUATE KING COUNTY, WASHINGTON

THE ABOVE DESCRIBED PARCEL CONTAINS +/- 0.06 ACRES.

LEGAL DESCRIPTION FOR CONVERSION AREA D PERMANENT CONVERSION AREA:

A PORTION OF BLOCKS 16 AND 17, SHEET 13 OF LAKE WASHINGTON SHORELANDS, FILED IN THE OFFICE OF THE COMMISSIONER OF PUBLIC LANDS ON THE 19TH DAY OF AUGUST, 1921, LYING ADJACENT TO FRACTIONAL SECTIONS 21 AND 22, TOWNSHIP 25 NORTH, RANGE 4 EAST, WILLAMETTE MERIDIAN, AND GOVERNMENT LOT 5, SAID SECTION 21, AND GOVERNMENT LOT 1, SAID SECTION 22, MORE PARTICULARLY DESCRIBED AS FOLLOWS:

COMMENCING AT NATIONAL GEODETIC SURVEY STATION "HUSK"; THENCE S 87°43'53" E A DISTANCE OF 2712.25 FEET TO NATIONAL GEODETIC SURVEY STATION "FOSTER MAG STA 1940 RM1"; THENCE S 46°09'10" E A DISTANCE OF 170.24 FEET TO NATIONAL GEODETIC SURVEY STATION "FOSTER MAGNETIC STATION 1940"; THENCE S 62°27'59" E A DISTANCE OF 485.92 FEET TO CORNER NUMBER 39sub1 ON THE INNER HARBOR LINE OF THE LAKE WASHINGTON SHORELANDS, BEING THE NORTHEAST CORNER OF SAID BLOCK 17; THENCE ALONG SAID INNER HARBOR LINE S 1°08'08" W A DISTANCE OF 317.61 FEET TO THE POINT OF BEGINNING;

THENCE CONTINUING ALONG SAID HARBOR LINE S 1°08'08" W A DISTANCE OF 15.44 FEET TO THE SR 520 RIGHT-OF-WAY LINE PER RIGHT-OF-WAY PLAT SR972; THENCE ALONG SAID RIGHT-OF-WAY LINE N 83°21'56" W A DISTANCE OF 601.30 FEET TO LINE BETWEEN SECTIONS 21 & 22, WHICH IS ALSO THE LINE BETWEEN BLOCKS 16 AND 17, WHICH POINT BEARS N 2°1'15" E A DISTANCE OF 986.07 FEET FROM THE MEANDER CORNER 21-22 ON THE SOUTH END OF FOSTER ISLAND; THENCE CONTINUING ALONG SAID RIGHT-OF-WAY LINE N 83°21'56" W A DISTANCE OF 333.88 FEET; THENCE ALONG SAID RIGHT-OF-WAY LINE N 67°33'55" W A DISTANCE OF 144.79 FEET; THENCE ALONG SAID RIGHT-OF-WAY LINE N 77°39'26" W A DISTANCE OF 278.36 FEET TO A POINT ON A CURVE IN THE NORTHERLY RIGHT-OF-WAY LINE OF SR 520, WHICH POINT BEARS S 60°06'34" W A DISTANCE OF 908.47 FEET FROM NATIONAL GEODETIC SURVEY STATION "FOSTER MAG STA 1940 RM1"; THENCE EASTERLY 81.87 FEET ALONG THE RIGHT-OF-WAY ON A CURVE TO THE RIGHT, HAVING A RADIUS OF 4220.00 FEET, THE CHORD OF WHICH BEARS S 82°37'30" E FOR A DISTANCE OF 81.87 FEET; THENCE S 82°04'10" E A DISTANCE OF 236.99 FEET; THENCE S 80°46'32" E A DISTANCE OF 428.49 FEET TO THE LINE BETWEEN SECTIONS 21 & 22; THENCE S 80°46'32" E A DISTANCE OF 578.83 FEET; THENCE 24.92 FEET ALONG A CURVE TO THE LEFT, HAVING A RADIUS OF 8328.00 FEET, THE CHORD OF WHICH BEARS S 83°48'05" E FOR A DISTANCE OF 24.92 FEET TO THE EAST LINE OF SAID BLOCK 17 AND THE POINT OF BEGINNING.

SITUATE KING COUNTY, WASHINGTON

THE ABOVE DESCRIBED PARCEL CONTAINS +/- 0.95 ACRES.

LEGAL DESCRIPTION FOR CONVERSION AREA D1 TEMPORARY CONSTRUCTION EASEMENT:

A PORTION OF LAKESIDE BOULEVARD, SHEET 13 OF LAKE WASHINGTON SHORELANDS, FILED IN THE OFFICE OF THE COMMISSIONER OF PUBLIC LANDS ON THE 19TH DAY OF AUGUST, 1921, LYING ADJACENT TO FRACTIONAL SECTIONS 21, TOWNSHIP 25 NORTH, RANGE 4 EAST, WILLAMETTE MERIDIAN, MORE PARTICULARLY DESCRIBED AS FOLLOWS:

COMMENCING AT NATIONAL GEODETIC SURVEY STATION "HUSK"; THENCE S 87°43'53" E A DISTANCE OF 2712.25 FEET TO NATIONAL GEODETIC SURVEY STATION "FOSTER MAG STA 1940 RM1"; THENCE S 46°09'10" E A DISTANCE OF 170.24 FEET TO NATIONAL GEODETIC SURVEY STATION "FOSTER MAGNETIC STATION 1940"; THENCE S 74°35'58" W A DISTANCE OF 1096.91 FEET TO THE POINT OF BEGINNING;

THENCE S 15°08'08" W A DISTANCE OF 11.06 FEET TO A POINT ON THE NORTHERLY RIGHT-OF-WAY LINE OF SR 520; THENCE ALONG THE RIGHT-OF-WAY N 77°39'26" W A DISTANCE OF 66.02 FEET, WHICH POINT BEARS S 67°57'21" W A DISTANCE OF 1081.17 FEET FROM NATIONAL GEODETIC SURVEY STATION "FOSTER MAG STA 1940 RM1"; THENCE S 87°04'45" E A DISTANCE OF 67.47 FEET TO THE POINT OF BEGINNING.

SITUATE KING COUNTY, WASHINGTON

THE ABOVE DESCRIBED PARCEL CONTAINS +/- 0.01 ACRES.

LEGAL DESCRIPTION FOR CONVERSION AREA D2 TEMPORARY CONSTRUCTION EASEMENT:

A PORTION OF BLOCKS 16 AND 17, SHEET 13 OF LAKE WASHINGTON SHORELANDS, FILED IN THE OFFICE OF THE COMMISSIONER OF PUBLIC LANDS ON THE 19TH DAY OF AUGUST, 1921, LYING ADJACENT TO FRACTIONAL SECTIONS 21 AND 22, TOWNSHIP 25 NORTH, RANGE 4 EAST, WILLAMETTE MERIDIAN, MORE PARTICULARLY DESCRIBED AS FOLLOWS:

COMMENCING AT NATIONAL GEODETIC SURVEY STATION "HUSK"; THENCE S 87°43'53" E A DISTANCE OF 2712.25 FEET TO NATIONAL GEODETIC SURVEY STATION "FOSTER MAG STA 1940 RM1"; THENCE S 46°09'10" E A DISTANCE OF 170.24 FEET TO NATIONAL GEODETIC SURVEY STATION "FOSTER MAGNETIC STATION 1940"; THENCE S 62°27'59" E A DISTANCE OF 485.92 FEET TO CORNER NUMBER 39sub1 ON THE INNER HARBOR LINE OF THE LAKE WASHINGTON SHORELANDS, BEING THE NORTHEAST CORNER OF SAID BLOCK 17; THENCE ALONG SAID INNER HARBOR LINE S 1°08'08" W A DISTANCE OF 245.39 FEET TO THE POINT OF BEGINNING;

THENCE N 84°57'53" W A DISTANCE OF 44.98 FEET; THENCE N 81°22'51" W A DISTANCE OF 556.77 FEET TO THE SECTION LINE BETWEEN SAID SECTIONS 21 AND 22; THENCE CONTINUING N 81°22'51" W A DISTANCE OF 49.60 FEET; THENCE N 82°57'48" W A DISTANCE OF 285.01 FEET; THENCE N 83°48'22" W A DISTANCE OF 260.01 FEET; THENCE N 85°16'29" W A DISTANCE OF 180.10 FEET; THENCE N 87°04'45" W A DISTANCE OF 118.53 FEET, WHICH POINT BEARS S 74°35'58" W A DISTANCE OF 1096.91 FEET FROM NATIONAL GEODETIC SURVEY STATION "FOSTER MAGNETIC STATION 1940"; THENCE S 15°08'08" W A DISTANCE OF 11.06 FEET TO A POINT ON THE NORTHERLY RIGHT-OF-WAY LINE OF SR 520; THENCE ALONG THE RIGHT-OF-WAY S 77°39'26" E A DISTANCE OF 153.56 FEET; THENCE 81.87 FEET ALONG A CURVE TO THE RIGHT, HAVING A RADIUS OF 4220.00 FEET, THE CHORD OF WHICH BEARS S 82°37'30" E FOR A DISTANCE OF 81.87 FEET; THENCE S 82°04'10" E A DISTANCE OF 236.99 FEET; THENCE S 80°46'32" E A DISTANCE OF 428.49 FEET TO THE LINE BETWEEN SECTIONS 21 & 22; THENCE S 80°46'32" E A DISTANCE OF 578.83 FEET; THENCE 24.92 FEET ALONG A CURVE TO THE LEFT, HAVING A RADIUS OF 8328.00 FEET, THE CHORD OF WHICH BEARS S 83°48'05" E FOR A DISTANCE OF 24.92 FEET TO THE EAST LINE OF SAID BLOCK 17; THENCE N 1°08'08" E A DISTANCE OF 72.22 FEET TO THE POINT OF BEGINNING.

SITUATE KING COUNTY, WASHINGTON

THE ABOVE DESCRIBED PARCEL CONTAINS +/- 1.87 ACRES.

PLOTTED BY sullia
TIME 10:35:35 AM
DATE 8/5/2013
FILE NAME PW:\CADDProj\WestsideCADD\Right_of_Way\Section_6(f)\Conversion_Area_LegalDesc_20130510_Lisa.dgn

LWCF PROJECT #53-0025.5
RCO PROJECT #66-037 & #85-9036

6(f) PARCEL MAP OF
CONVERTED PROPERTIES

LEGAL DESCRIPTIONS AND
REFERENCES
SHEET 6 OF 6

GCB 1291, Exhibit C