


**Exhibit 11. Side Sewer Director's Rule SPU DR 2011-004/DPD DR 2011-04**

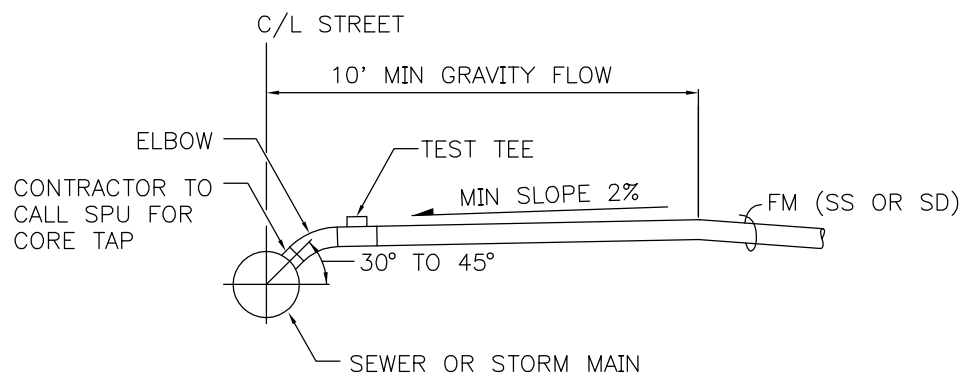

ELEVATION  
SCALE: NTS



City of Seattle

**FORCE MAIN CONNECTION  
INCLUDING LAST 10 LF  
GRAVITY SIDE SEWER**