



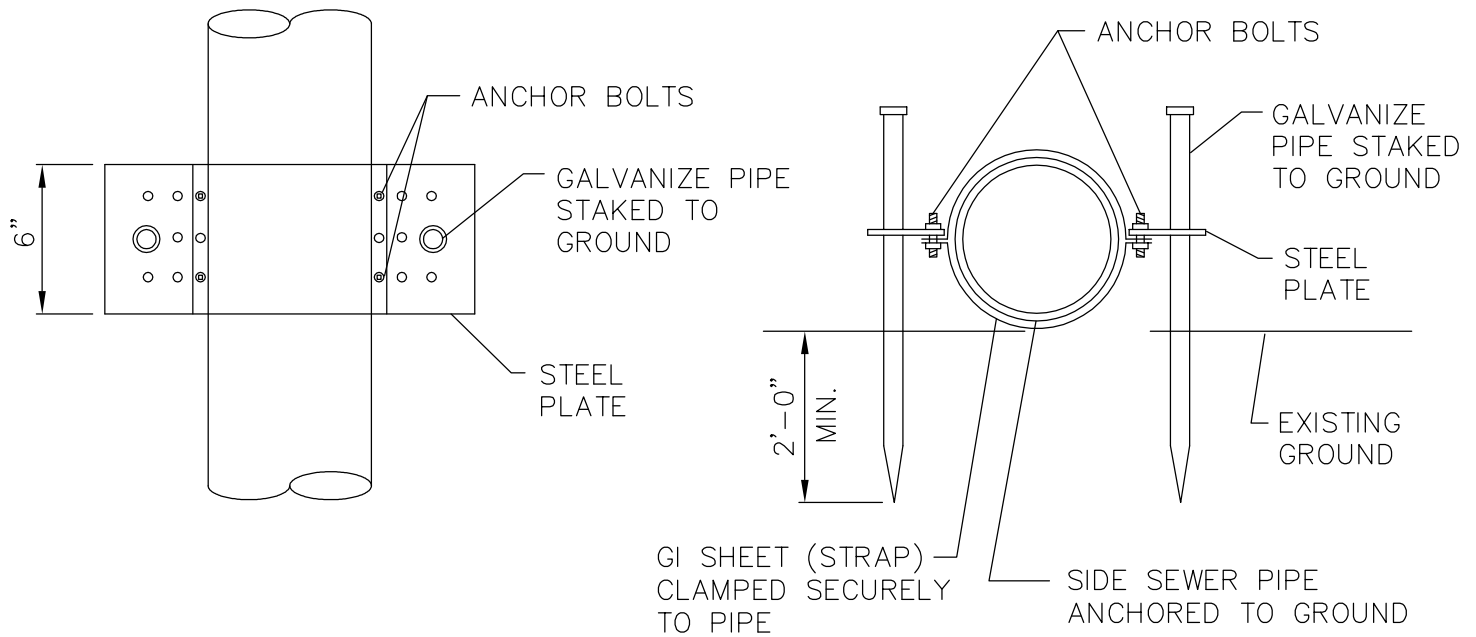

TYPE I

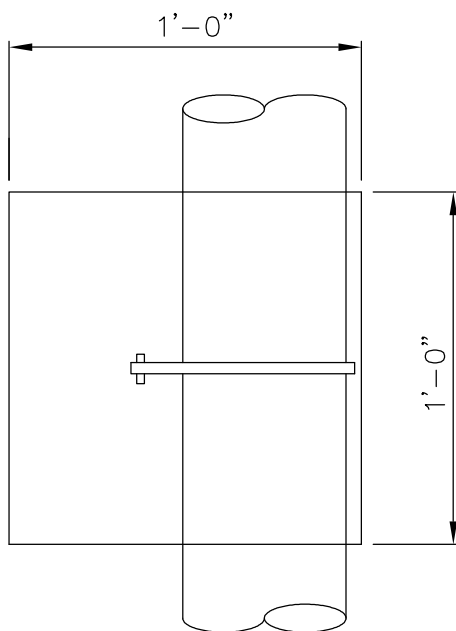

TYPE II

NOTE:

TYPE I AND TYPE II ANCHORS SHALL BE USED WHERE THERE IS COMPETENT SOILS FOR ANCHORAGE.



City of Seattle

PIPE ANCHOR DETAIL A